



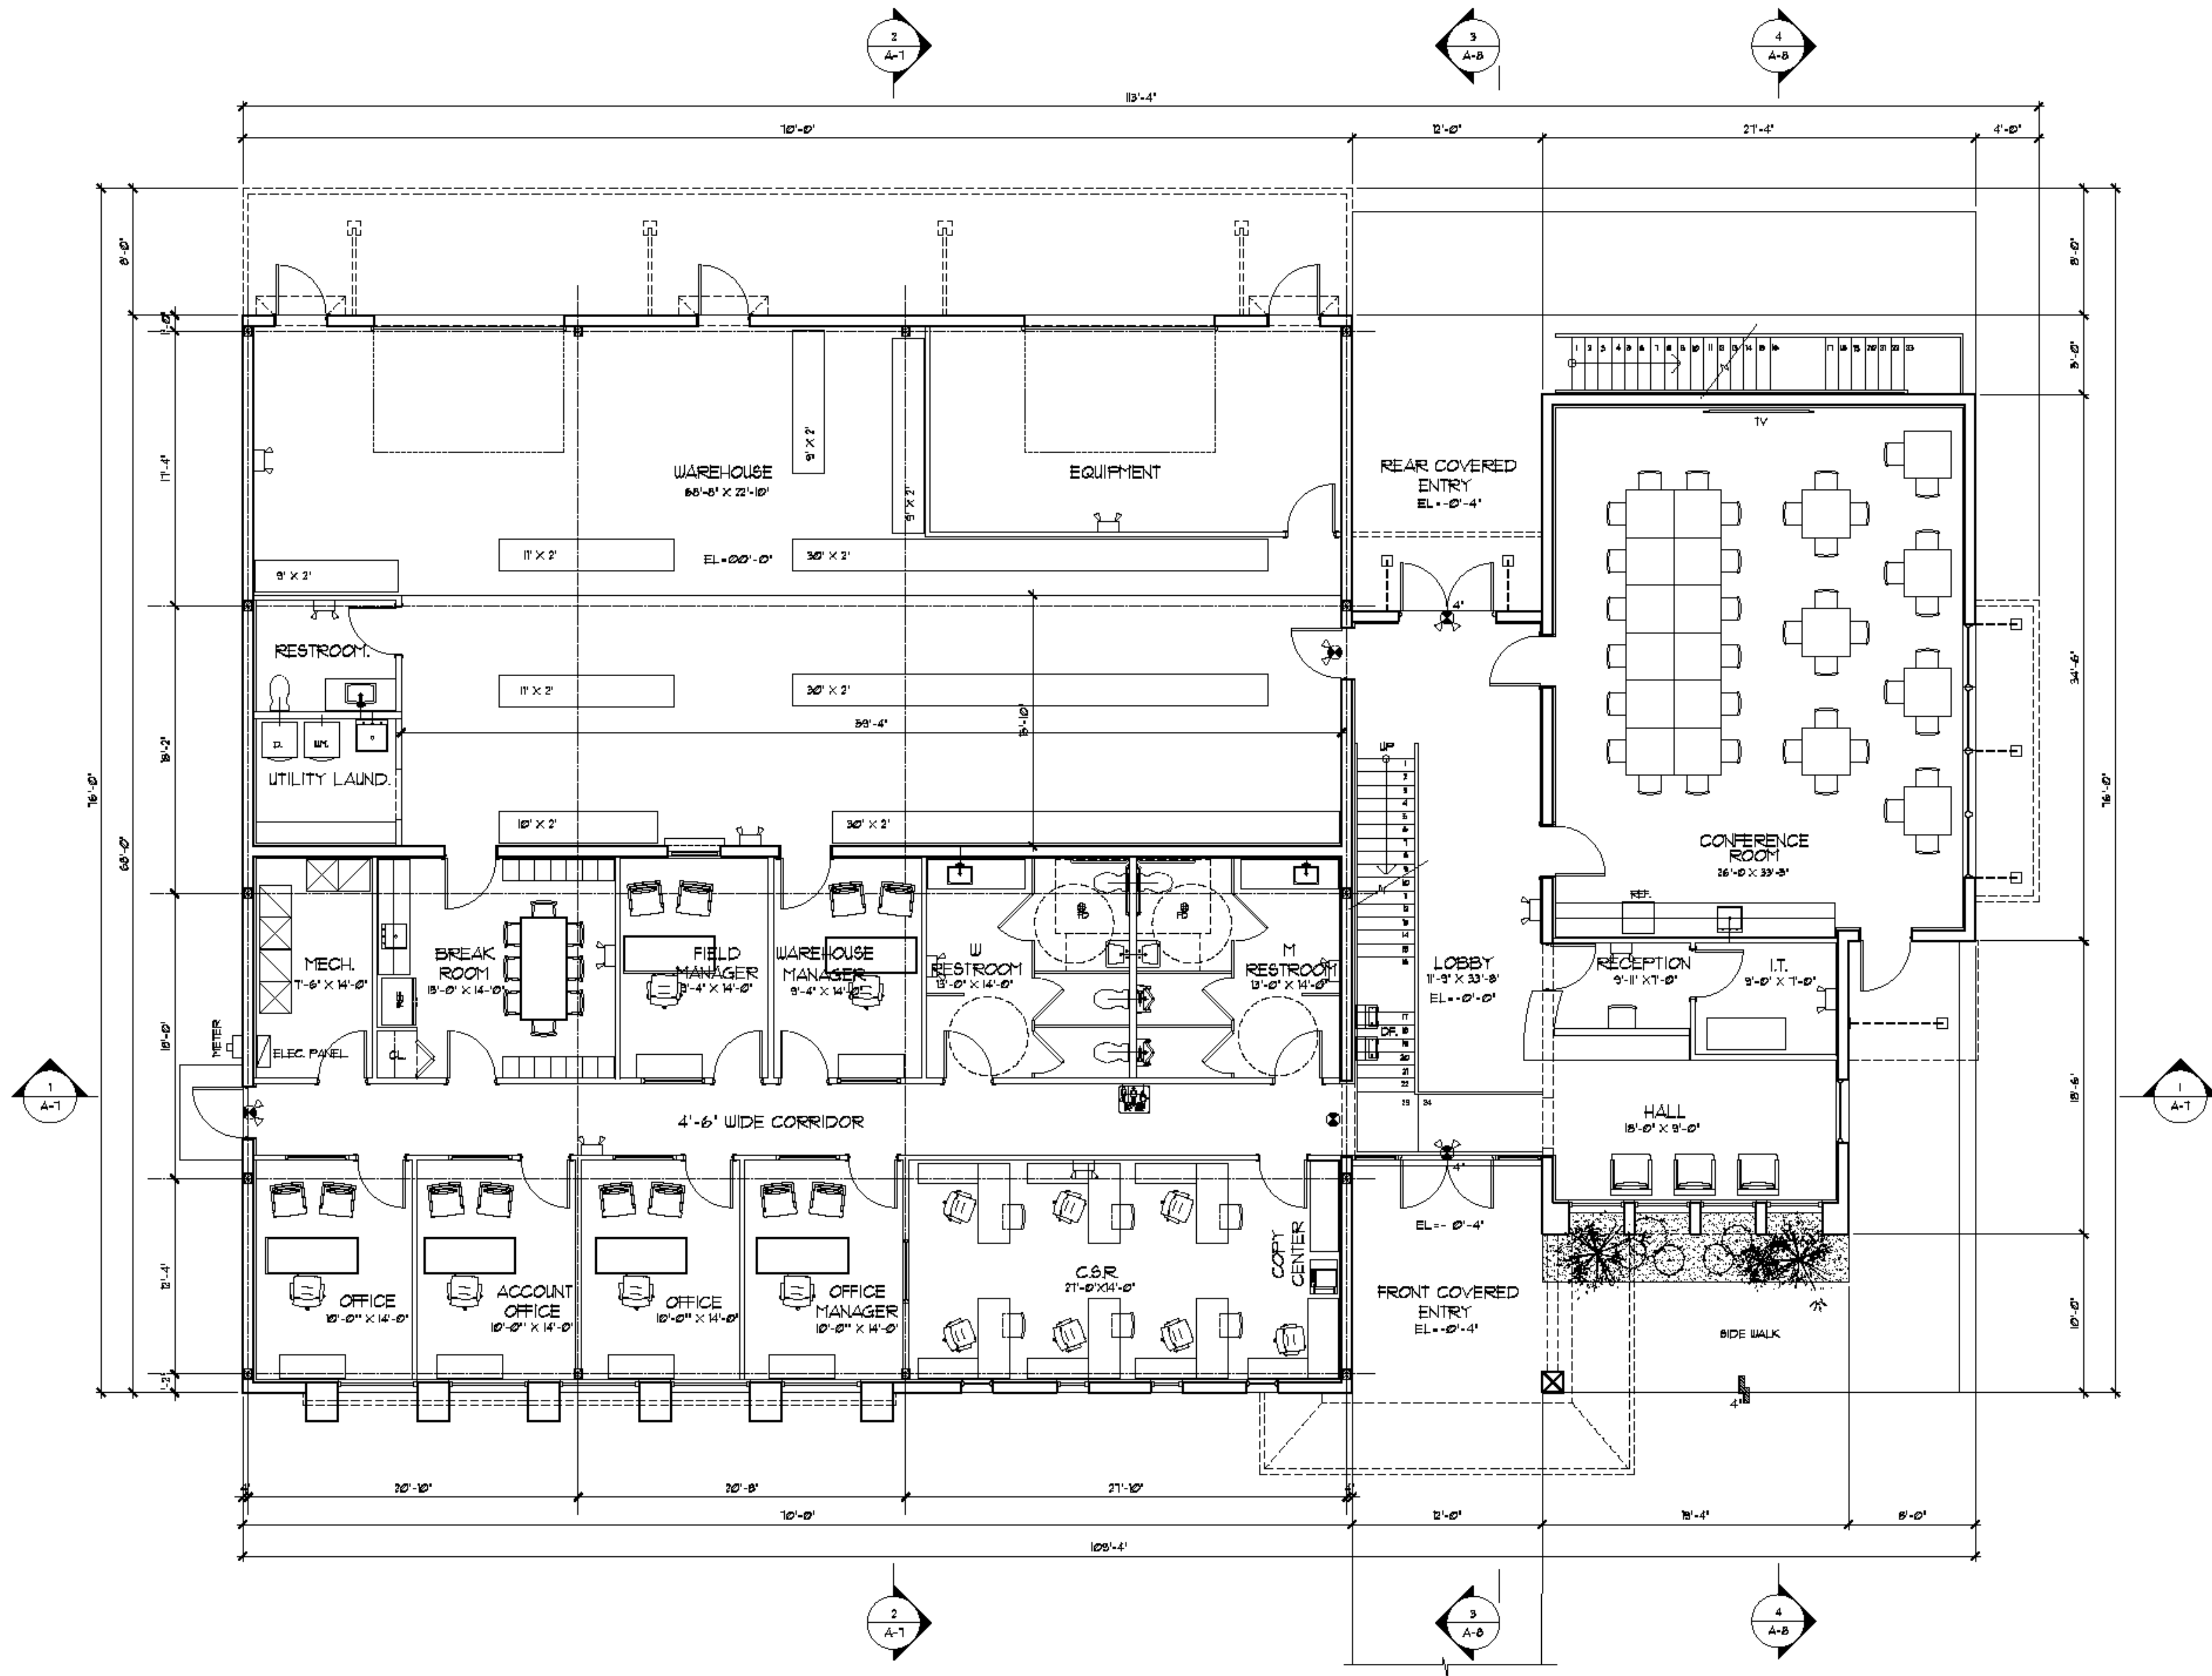

FIRST FLOOR PLAN
SCALE: 3/16" = 1'-0"

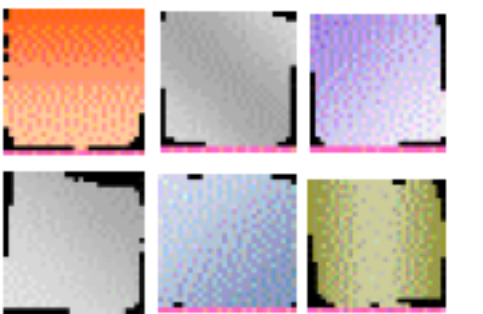

JPA

JOSEPH POZZI ARCHITECT
314 MOODY BOULEVARD
FLACER BRACH, FLORIDA 32136
T: (386) 439-5650 F: (386) 439-5651
AR13178 ID 4843
COPYRIGHT © 2018

A NEW OFFICE & WAREHOUSE BUILDING FOR:

MR. ROOTER

4560 N US HIGHWAY 1
PALM COAST, FL. 32110

FIRST FLOOR PLAN

REV #	DATE	ISSUE	REV #	DATE	ISSUE
1	11.27.18	CLIENT APPROVED SET			

DATE:	DRAWN:
11.27.18	GLL

JOB NO.:	CHECKED:
218150	JDP

A-2