
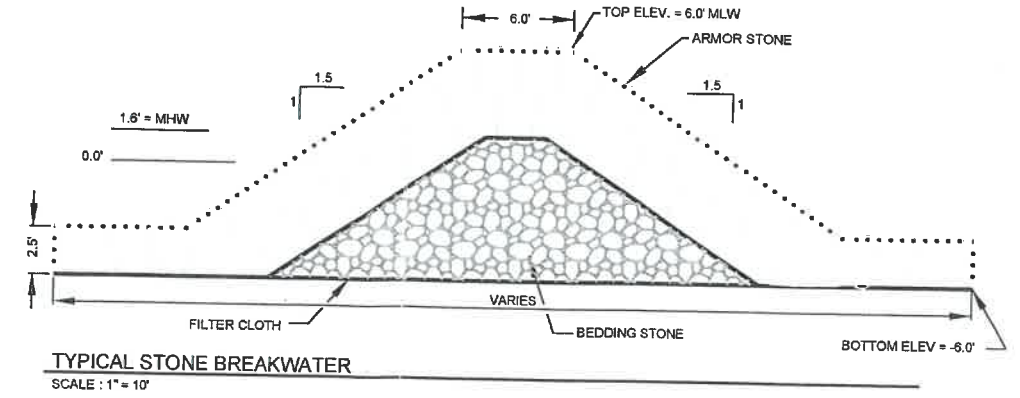


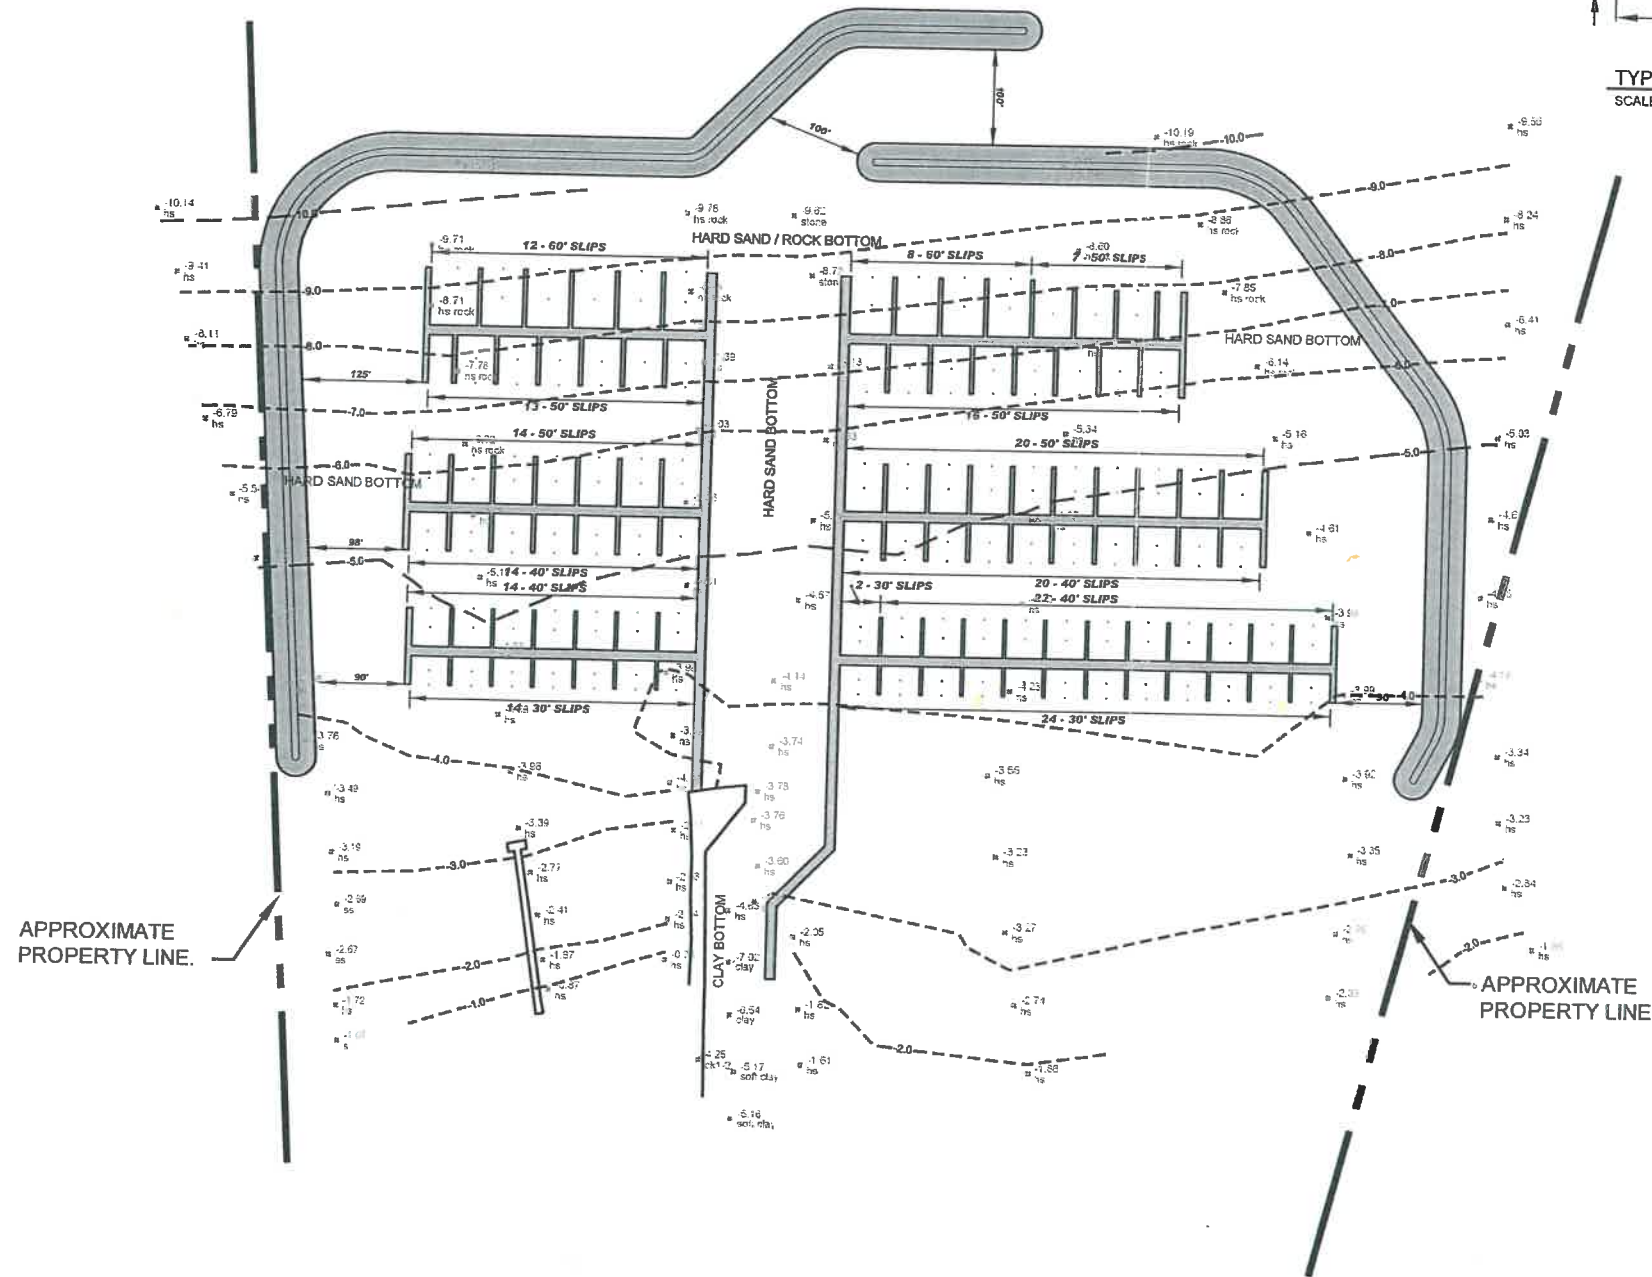

APPROXIMATE
PROPERTY LINE.

APPROXIMATE
PROPERTY LINE.

SLIP SUMMARY

SLIP SIZE	30'	40'	50'	60'	TOTAL
# OF SLIPS	40	70	70	20	200

SITE PLAN
ALTERNATE #2A
FAIRVIEW BEACH
YACHT CLUB
KING GEORGE COUNTY, VIRGINIA



Andrews, Miller & Associates

A Division of:



**DAVIS,
BOWEN &
FRIEDEL, INC.**

ARCHITECTS ENGINEERS SURVEYORS

CAMBRIDGE, MARYLAND (410) 228-7117
ANNAPOLIS, MARYLAND (410) 897-1004
SALISBURY, MARYLAND (410) 843-9091
MILFORD, DELAWARE (302) 424-1441
EASTON, MARYLAND (410) 770-4744

DES: ETF

DATE: Sept. 2008

DRN: JSB

SCALE: 1" = 200'

CHK: ETF

JOB #: 1914A001

Figure 3

of