


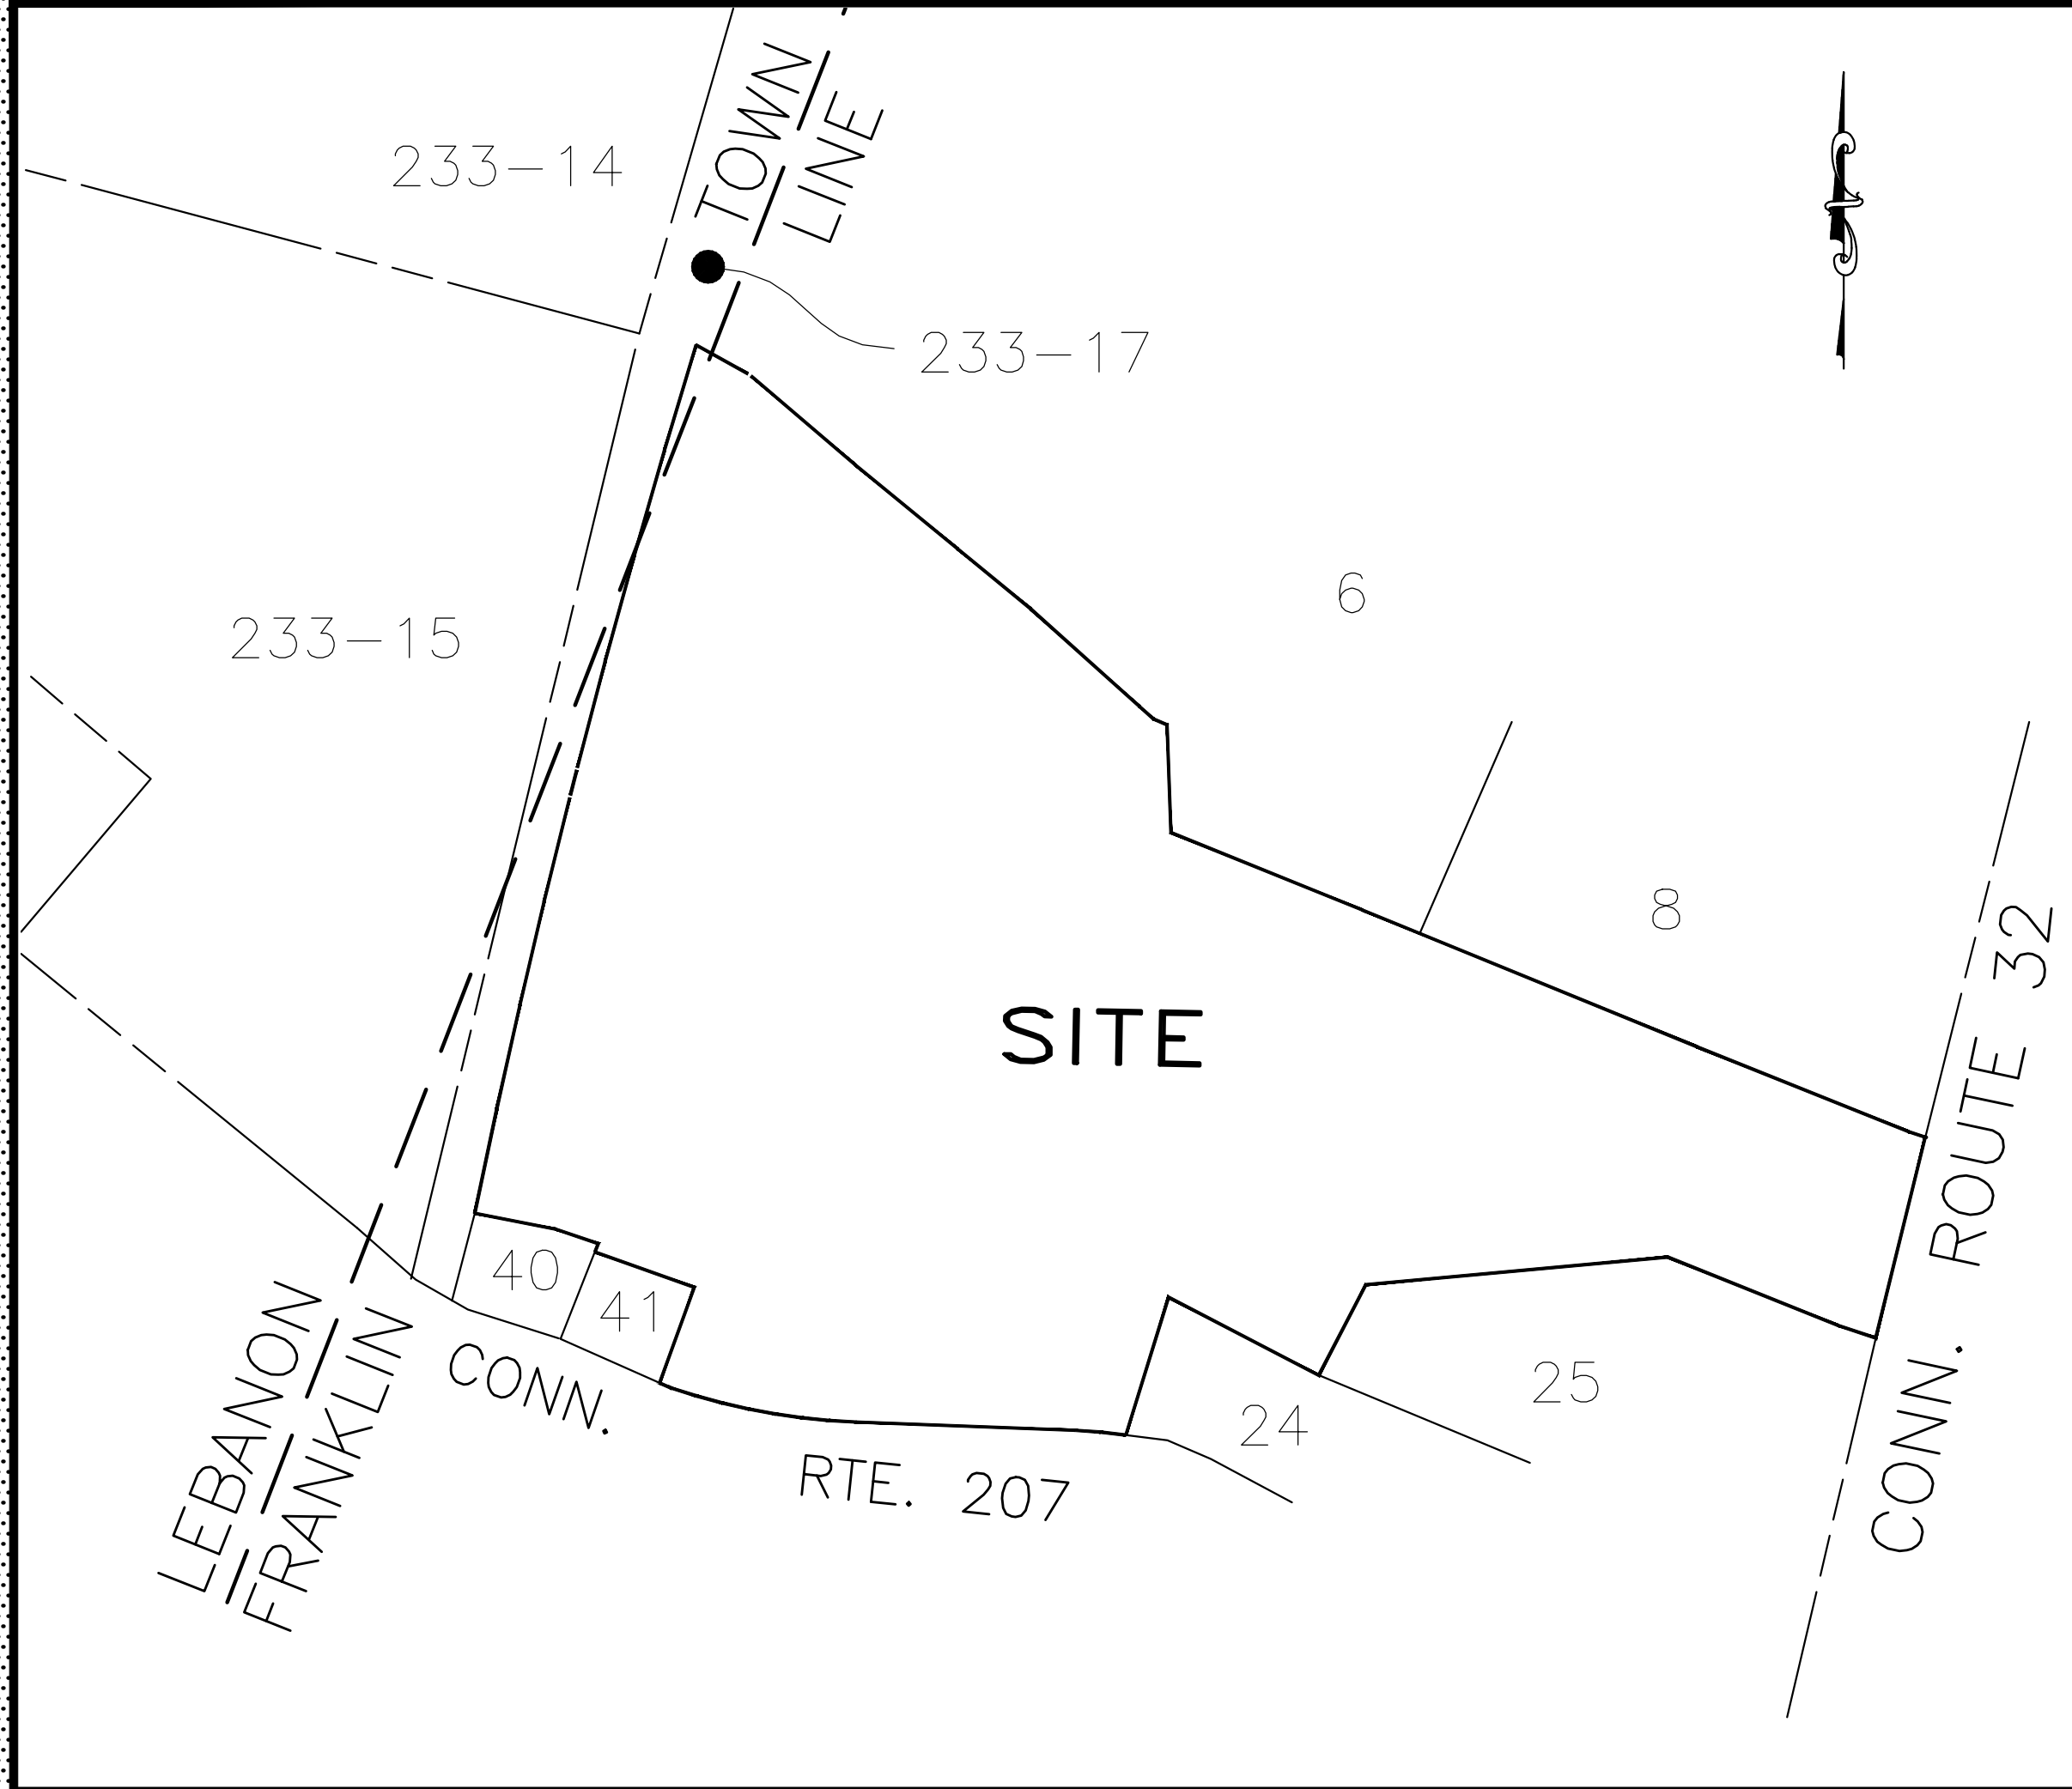


INDEX MAP
SCALE: 1" = 200'

ABUTTERS NAMES & ADDRESSES	
PARCEL NO.	OWNER & ADDRESS
233-14	HYPONEX CORP. 14111 SCOTTSLOWN ROAD, MARYSVILLE, OH. 43041
233-15	HYPONEX CORP. 14111 SCOTTSLOWN ROAD, MARYSVILLE, OH. 43041
233-17	NEW ENGLAND CENTRAL RAILROAD P.O. BOX 5025, TROY, MN 48007-5025
6	CZACKES, EDWARD & ESTATE OF EVA 848 ROUTE 32, FRANKLIN, CT 06254
8	MOFFITT, KENNETH W. & EUNICE P.O. BOX 11, FRANKLIN, CT. 06254
25	AMERICAN HERITAGE NURSERY, LLC 766 ROUTE 32, FRANKLIN, CT 06254
24	BST, LLC 390 COOK ROAD, LEBANON, CT 0649
40	LULICK, NICHOLAS M. P.O. BOX 207, HEBRON, CT 06248
41	NEW ENGLAND BUILDERS, LLC P.O. BOX 458, COLCHESTER, CT 06415



AERIAL PHOTO
SCALE: 1" = 400'

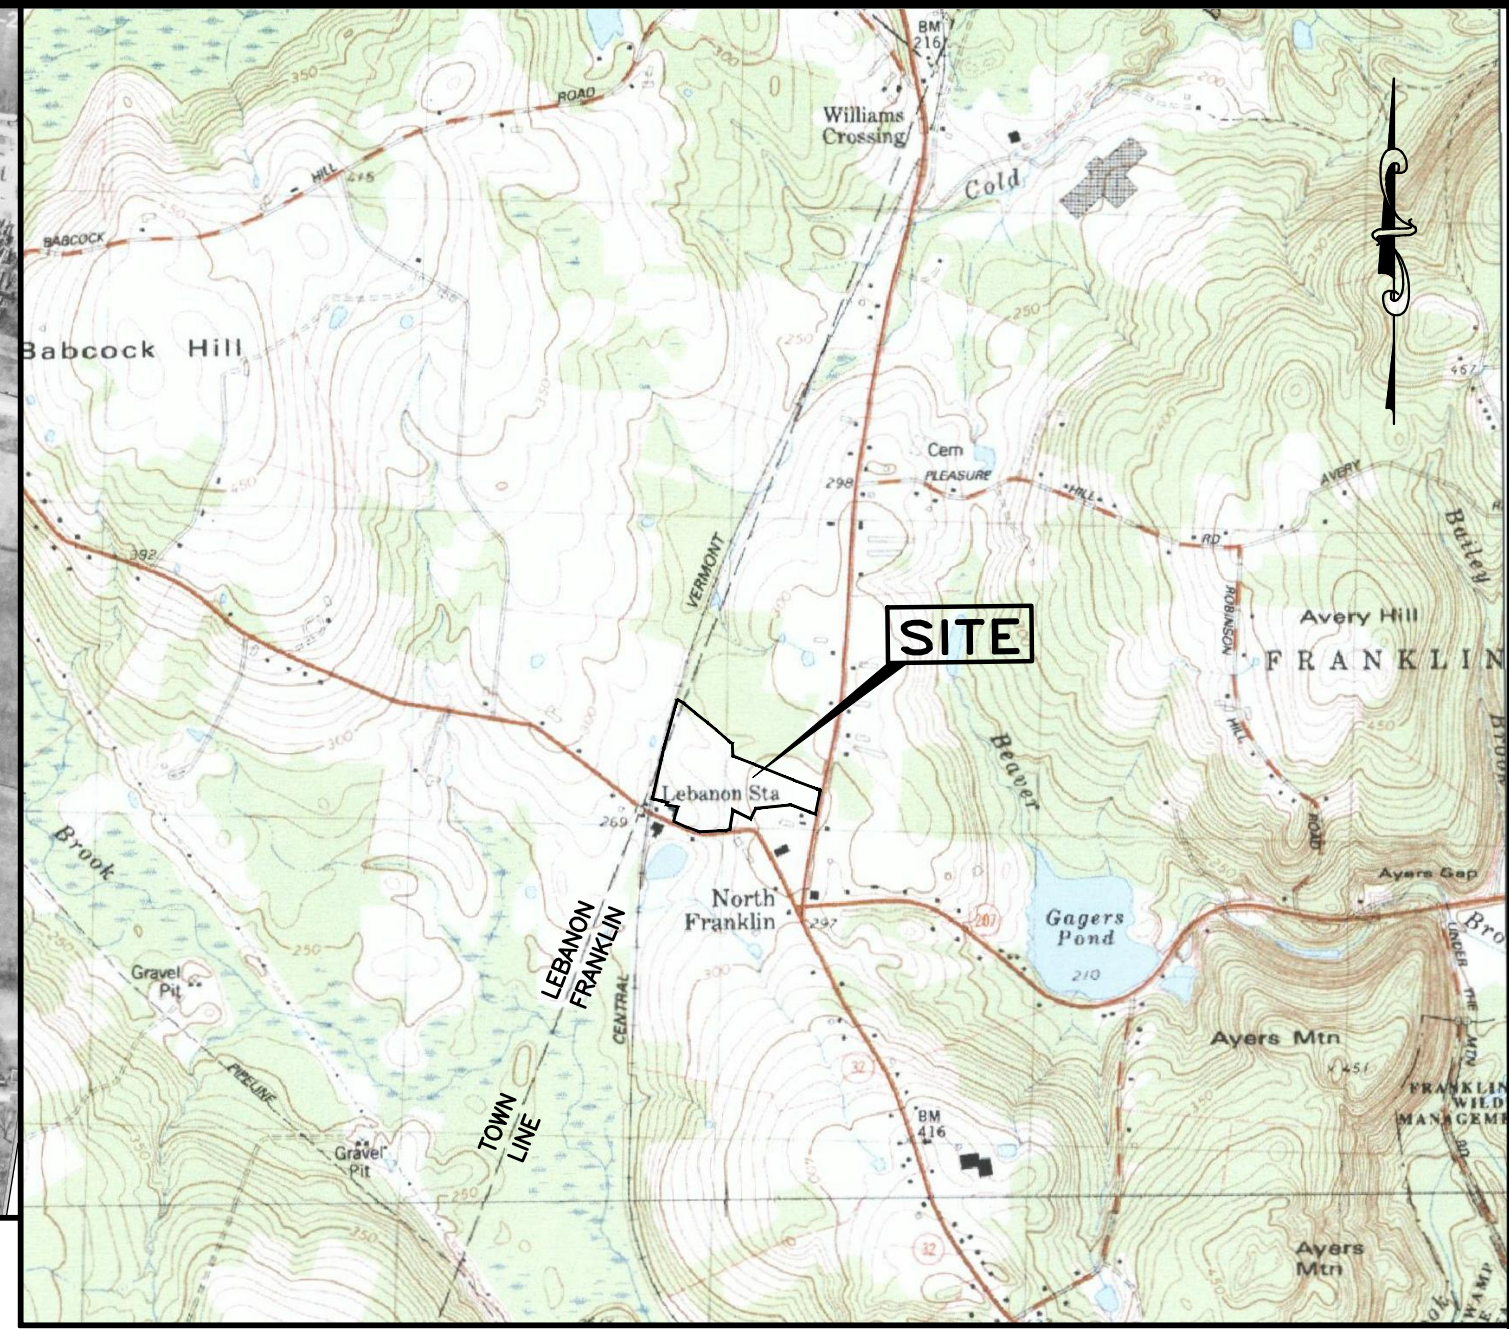

LOCATION MAP
SCALE: 1" = 2000'

SITE PLAN

PREPARED FOR

SIP ENERGY SOLUTIONS

CONNECTICUT ROUTE 207 & ROUTE #32 FRANKLIN, CONNECTICUT

OWNER

DSD CEDAR HILL, LLC
P.O. BOX 103
SOUTH WINDHAM, CONNECTICUT 06266
NOVEMBER 16, 2011
REVISED: JULY 2, 2012

INDEX TO SHEETS

COVER SHEET	SHEET 1 OF 8
SITE PLAN	SHEET 2 OF 8
SITE PLAN	SHEET 3 OF 8
SITE PLAN	SHEET 4 OF 8
DETAIL PLAN	SHEET 5 OF 8
DETAIL PLAN	SHEET 6 OF 8
DETAIL PLAN	SHEET 7 OF 8
EROSION & SEDIMENTATION PLAN	SHEET 8 OF 8
LANDSCAPE PLAN	L1
JOB NO. 211015	
SHEET 1 OF 8	

DATUM ENGINEERING & SURVEYING, LLC
132 CONANTVILLE ROAD
MANSFIELD CENTER, CONNECTICUT 06250

CIVIL ENGINEERING SERVICES, LLC
203 BOSTON HILL ROAD
ANDOVER, CONNECTICUT 06232