


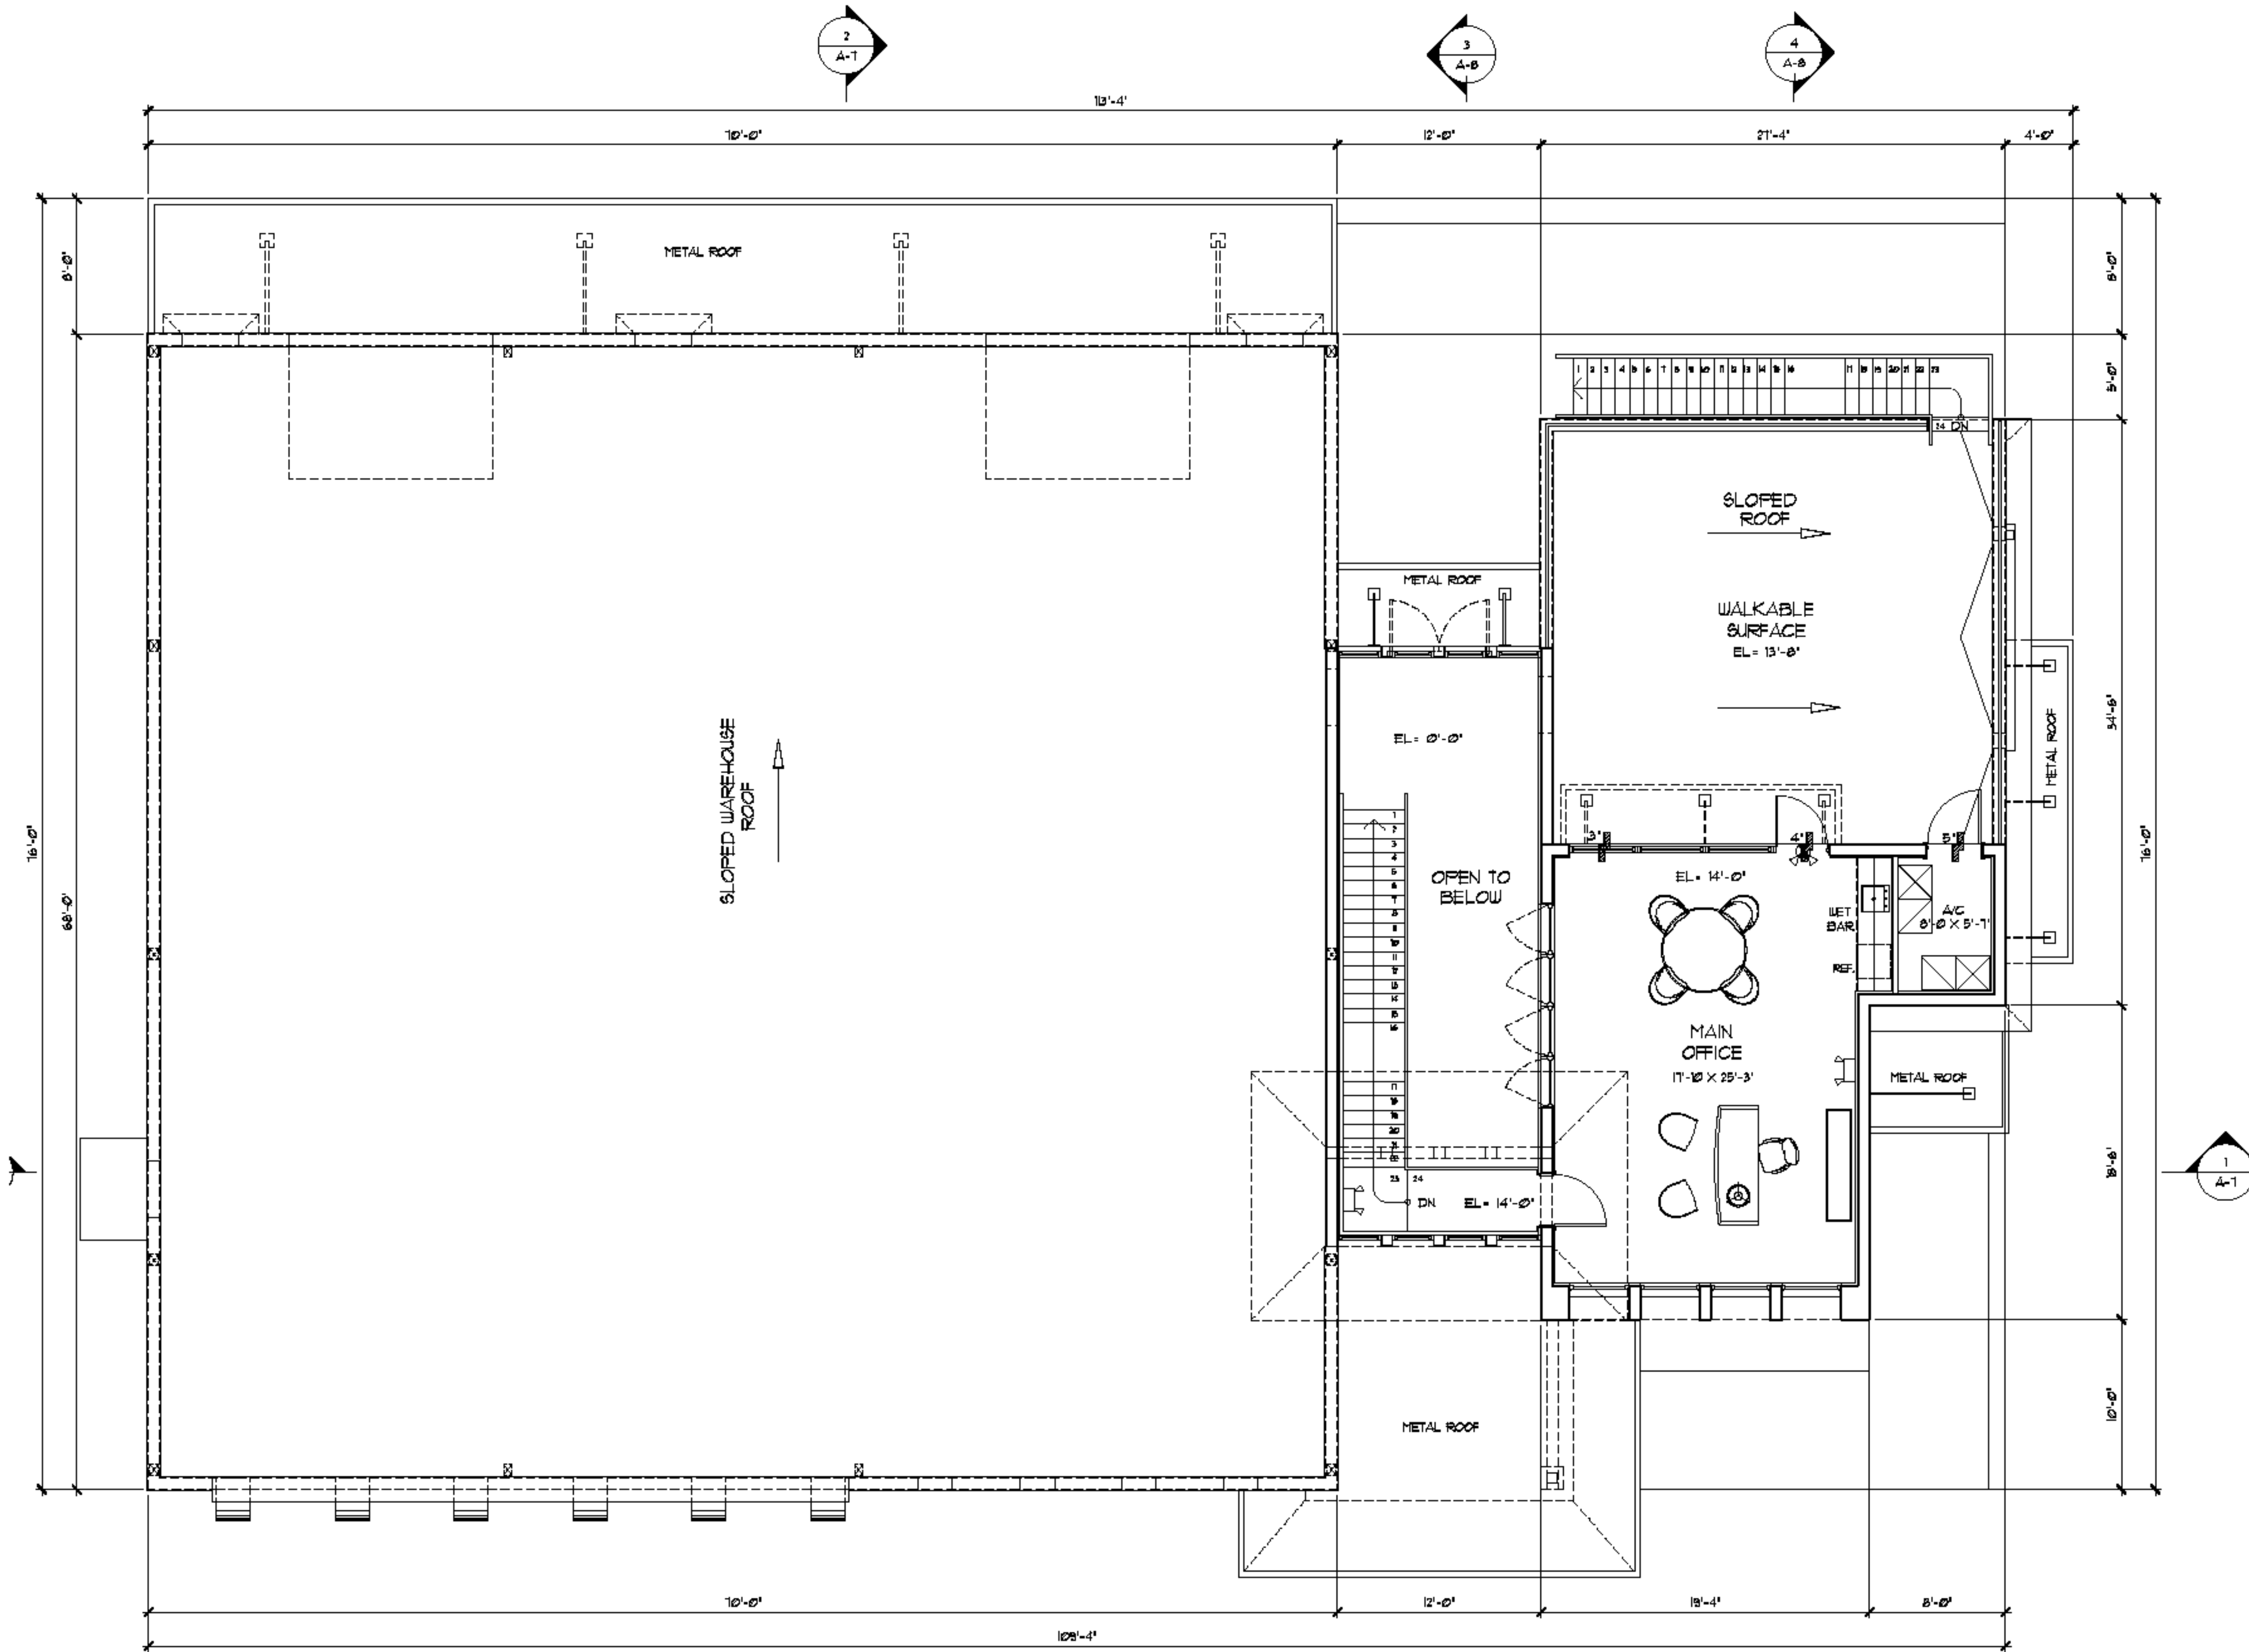

SECOND FLOOR PLAN
SCALE: 3/16" = 1'-0"

JPA
JOSEPH POZZI ARCHITECT
314 MOODY BOULEVARD
FLACKER BRACE, FLORIDA 32136
T: (386) 439-5650 F: (386) 439-5651
AR13178 ID 4843
COPYRIGHT © 2018

A NEW OFFICE & WAREHOUSE BUILDING FOR:
MR. ROOTER
4560 N US HIGHWAY 1
PALM COAST, FL. 32110

SECOND ROOF PLAN

REV #	DATE	ISSUE	REV #	DATE	ISSUE
1	11.27.18	CLIENT APPROVED SET			

DATE:
11.27.18

DRAWN:
GLL

JOB No.:
218150

CHECKED:
JDP

A-3