



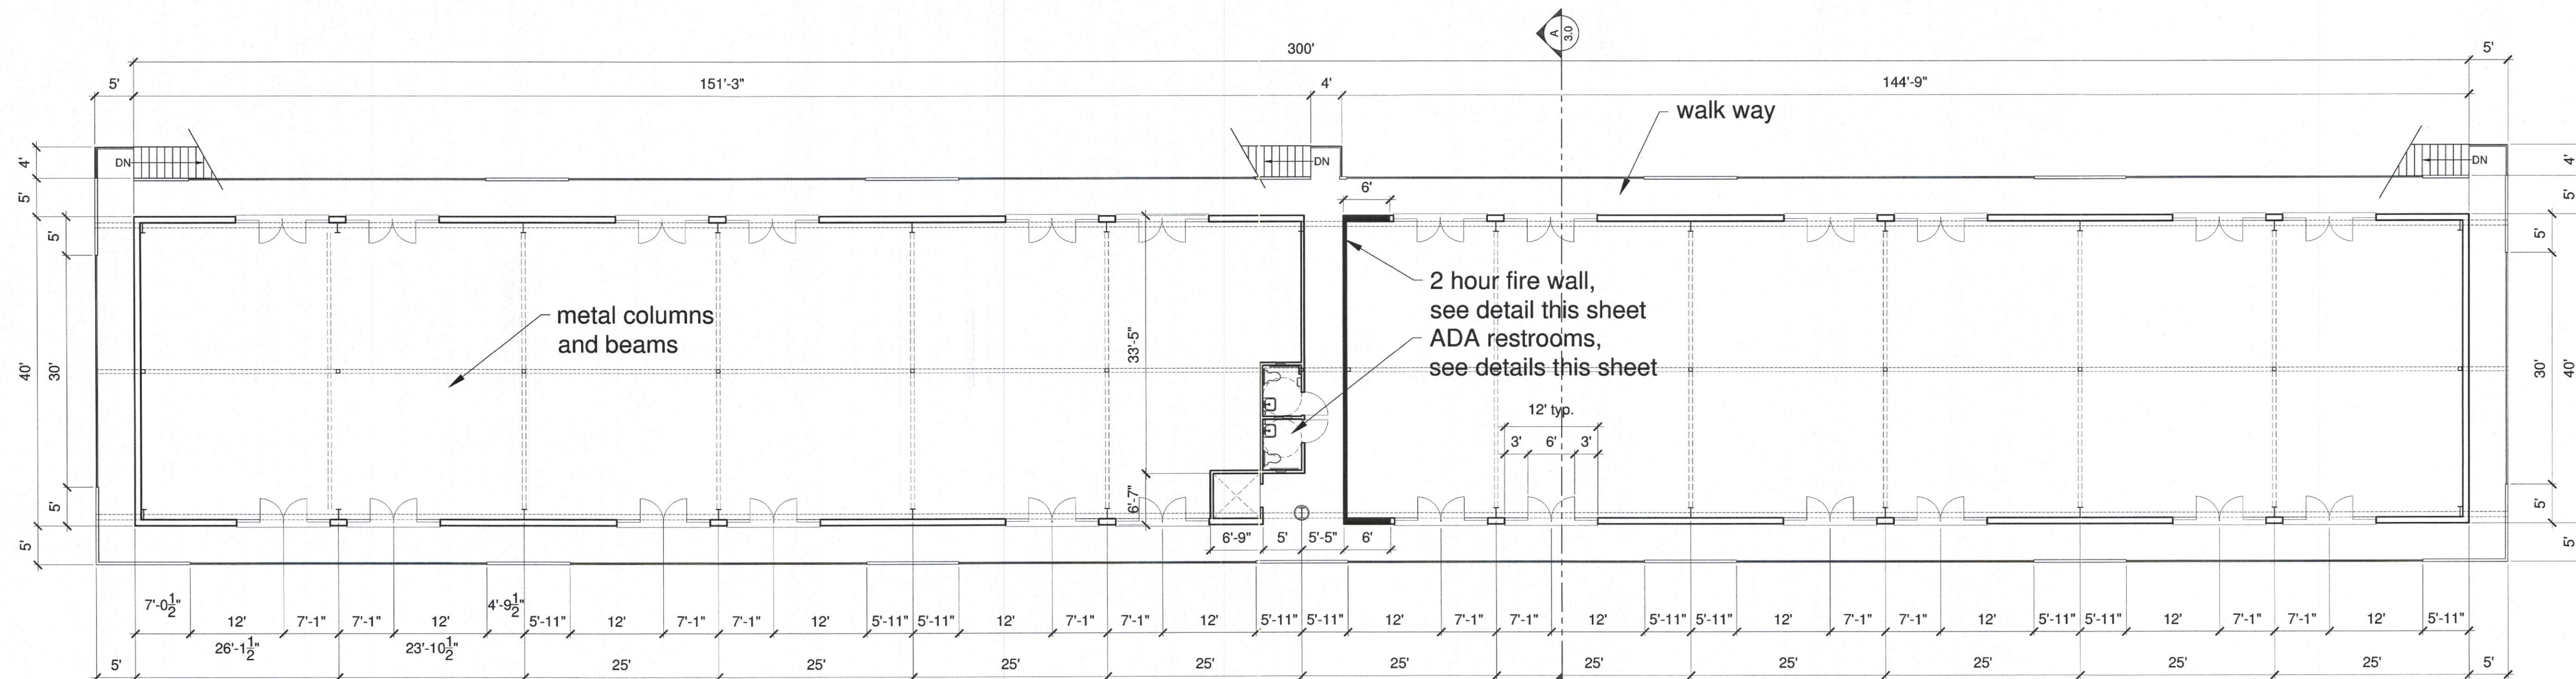

second floor plan

SCALE: 3/32" = 1'-0"

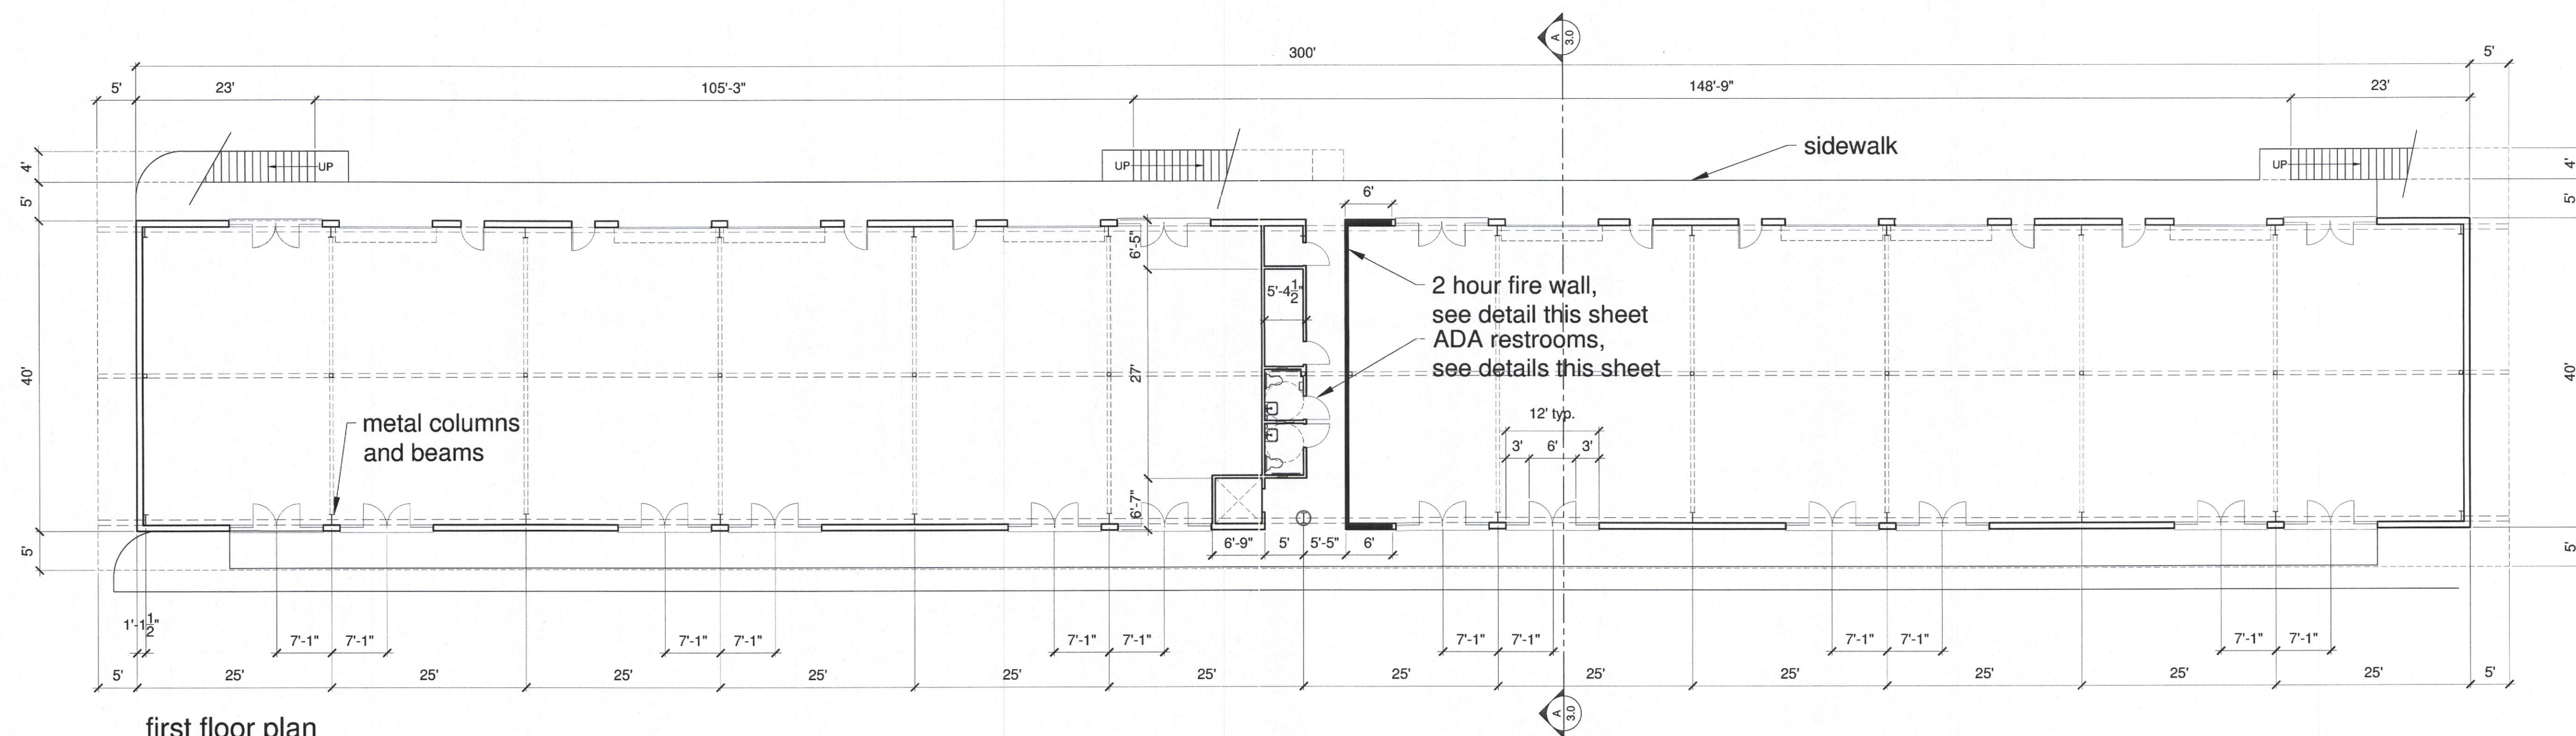

first floor plan


SCALE: 3/32" = 1'-0"

TOILET ACCESSORY SCHEDULE

NO.	DESCRIPTION
1	B-6206 X 48 GRAB BAR
2	B-6206 X 36 GRAB BAR
3	NOT USED
4	B-146 WALL-MOUNTED SOAP DISPENSER
5	NOT USED
6	B-3506 SANITARY NAPKIN/TAMPON DISPENSER
7	B-369 RECESSED TOWEL DISPENSER AND WASTE RECEPTACLE
8	PLUMB. PIPING ADA APPROVED COVER
9	WALL MIRROR, 1/8" CLEAR PLATE GLASS MIRROR W/ CONTINUOUS CHROME FRAME, SIZE TO BE 2'-0" WIDE X 3'-0"
10	B-3574 RECESSED TOILET-SEAT-COVER DISPENSER & TOILET TISSUE DISPENSER & SANITARY NAPKIN DISP.


TOILET ACCESSORY NOTES

- ALL ACCESSORIES SHALL BE BY 'BOBRICK' OR APPROVED EQUAL, UNLESS NOTED OTHERWISE.
- CONTRACTOR TO PROVIDE IN WALL SUPPORT FOR ACCESSORY MOUNTING PER MANUFACTURER'S SPECIFICATIONS.
- GRAB BAR AND SUPPORT SHALL RESIST 250 LBF AND SHALL COMPLY WITH ALL A.D.A. AND U.B.C. REQUIREMENTS. (PER A.D.A. SEC. 4.26)
- ALL TOILETS AND ACCESSORIES SIZE AND MOUNTING HEIGHT SHALL COMPLY WITH A.D.A. SEC. 4.17 AND U.B.C. CHAPTER 31.
- REFER TO HANDICAPPED ACCESSORIES MOUNTING HEIGHTS FOR ALL REQUIRED DIMENSIONS, COORDINATE WITH (A.D.A.) AND MANUFACTURER'S REQUIREMENTS.

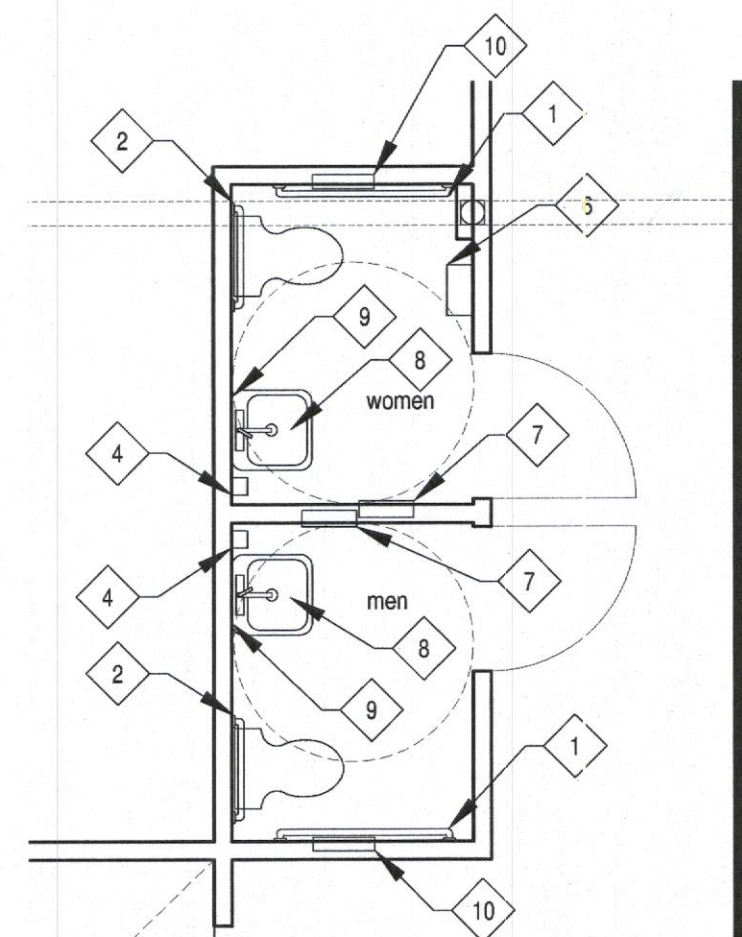


typical ADA restrooms

SCALE: 1/4" = 1'-0"

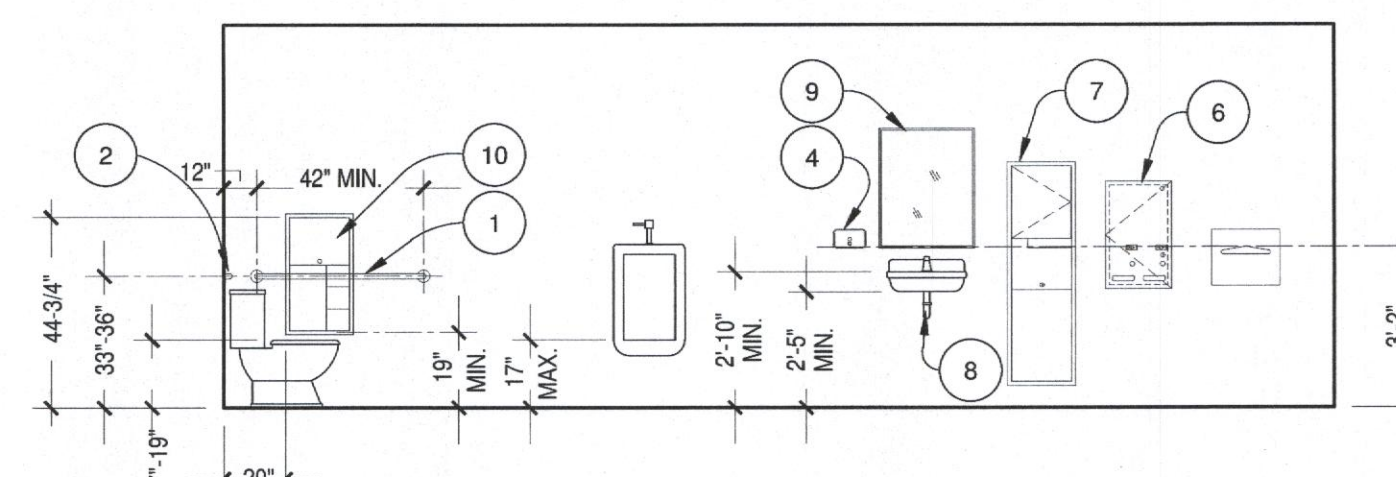


ACCESSIBLE MOUNTING HEIGHTS

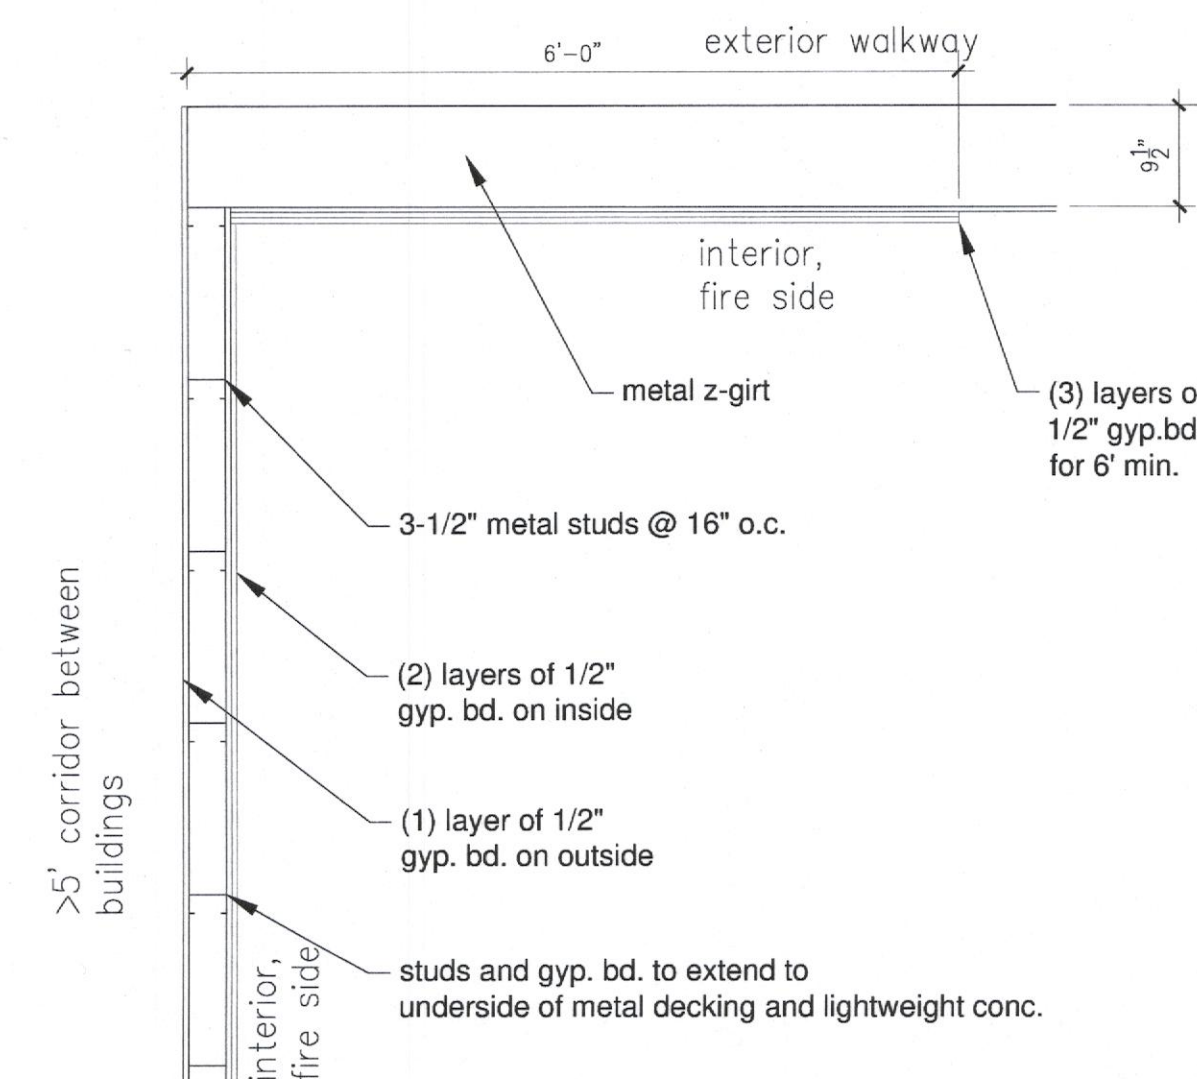

2 HOUR RATED FIRE WALL

SCALE: 3/4" = 1'-0"

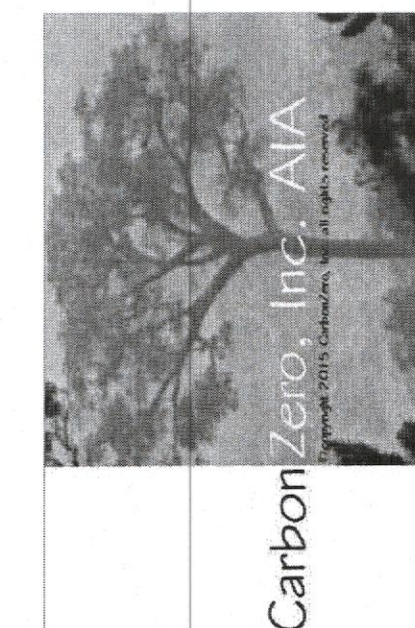

floor plans
Kaloko Investment, Llc
7-3-051:114



THIS WORK WAS PREPARED BY ME OR UNDER MY SUPERVISION AND CONSTRUCTION OF THE PROJECT WILL BE UNDER MY OBSERVATION.

Signature Expiration Date of the License 4/30/2018

issue date: 12 4 17

A2.0