



SHEET INDEX
ARCHITECTURAL:

- A18.0 COVER SHEET AND SITE PLAN
A18.1 MAIN FLOOR LEASING PLAN
A18.2 SECOND FLOOR LEASING PLAN
A18.3 THIRD FLOOR LEASING PLAN

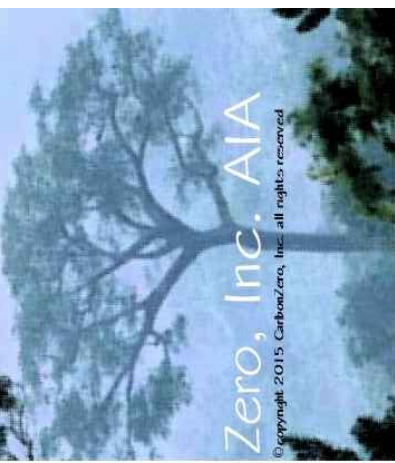


CarbonZero, Inc. AIA

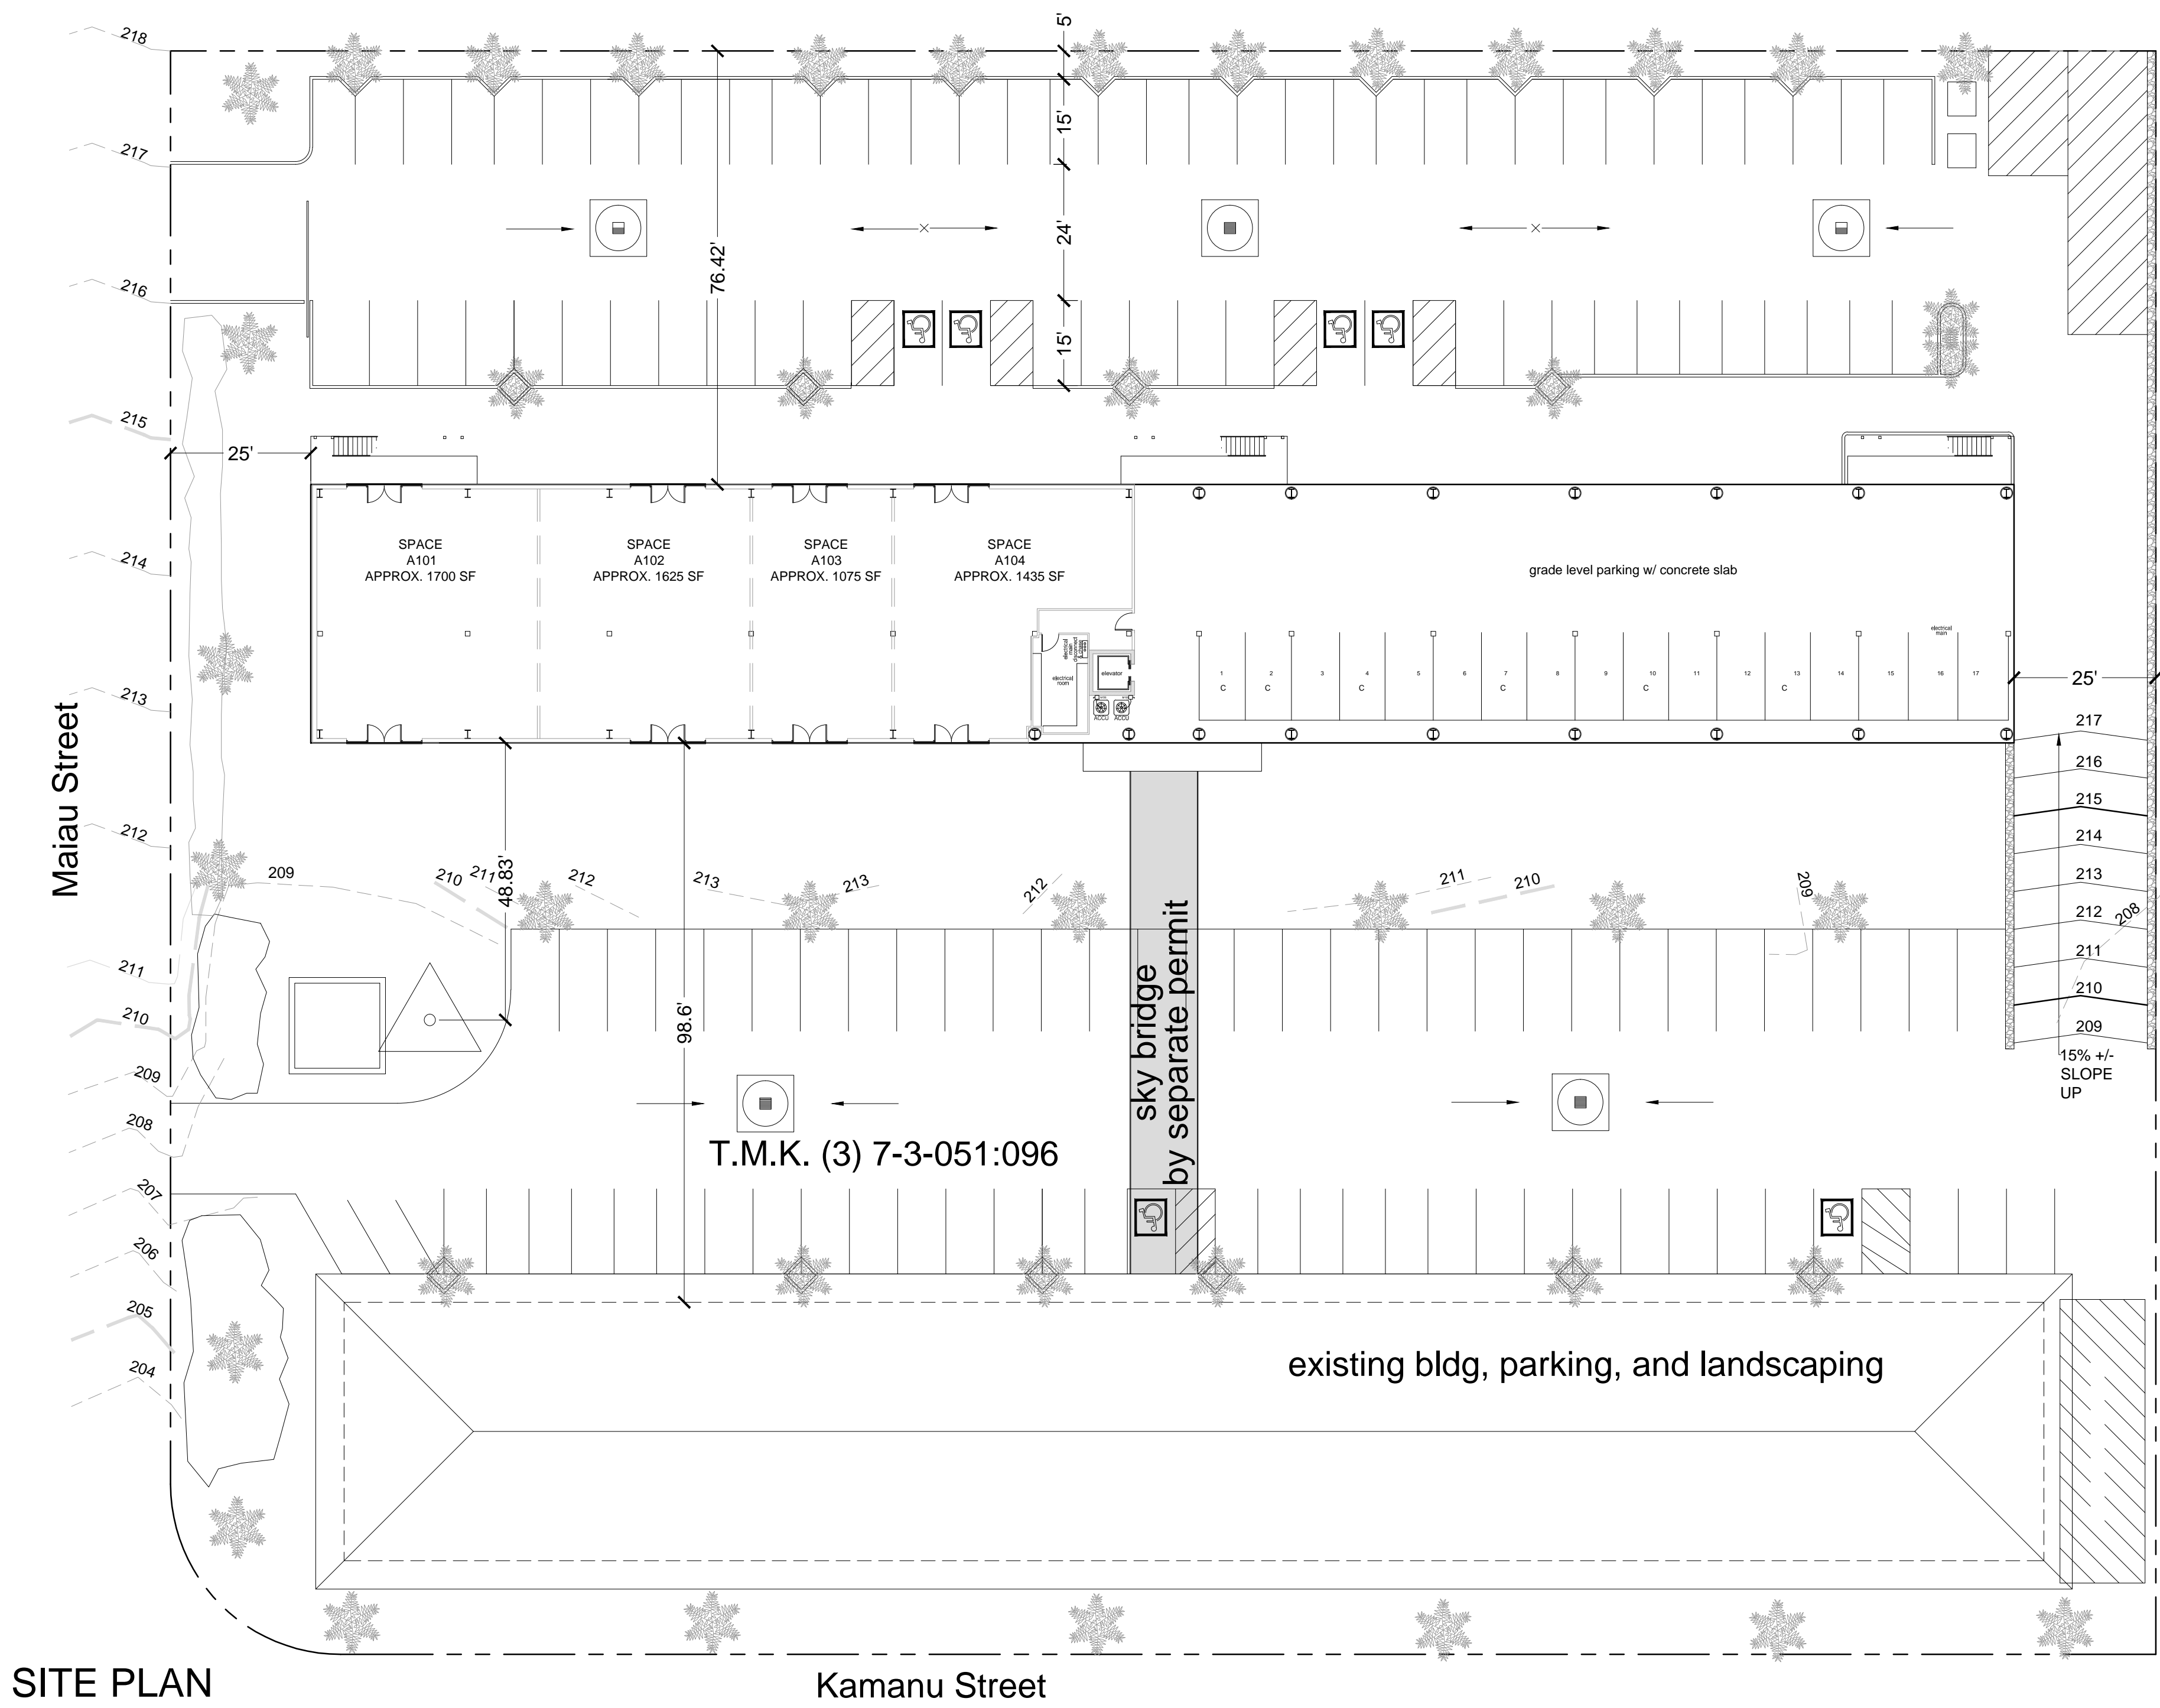

SITE PLAN

SCALE: 1" = 20'

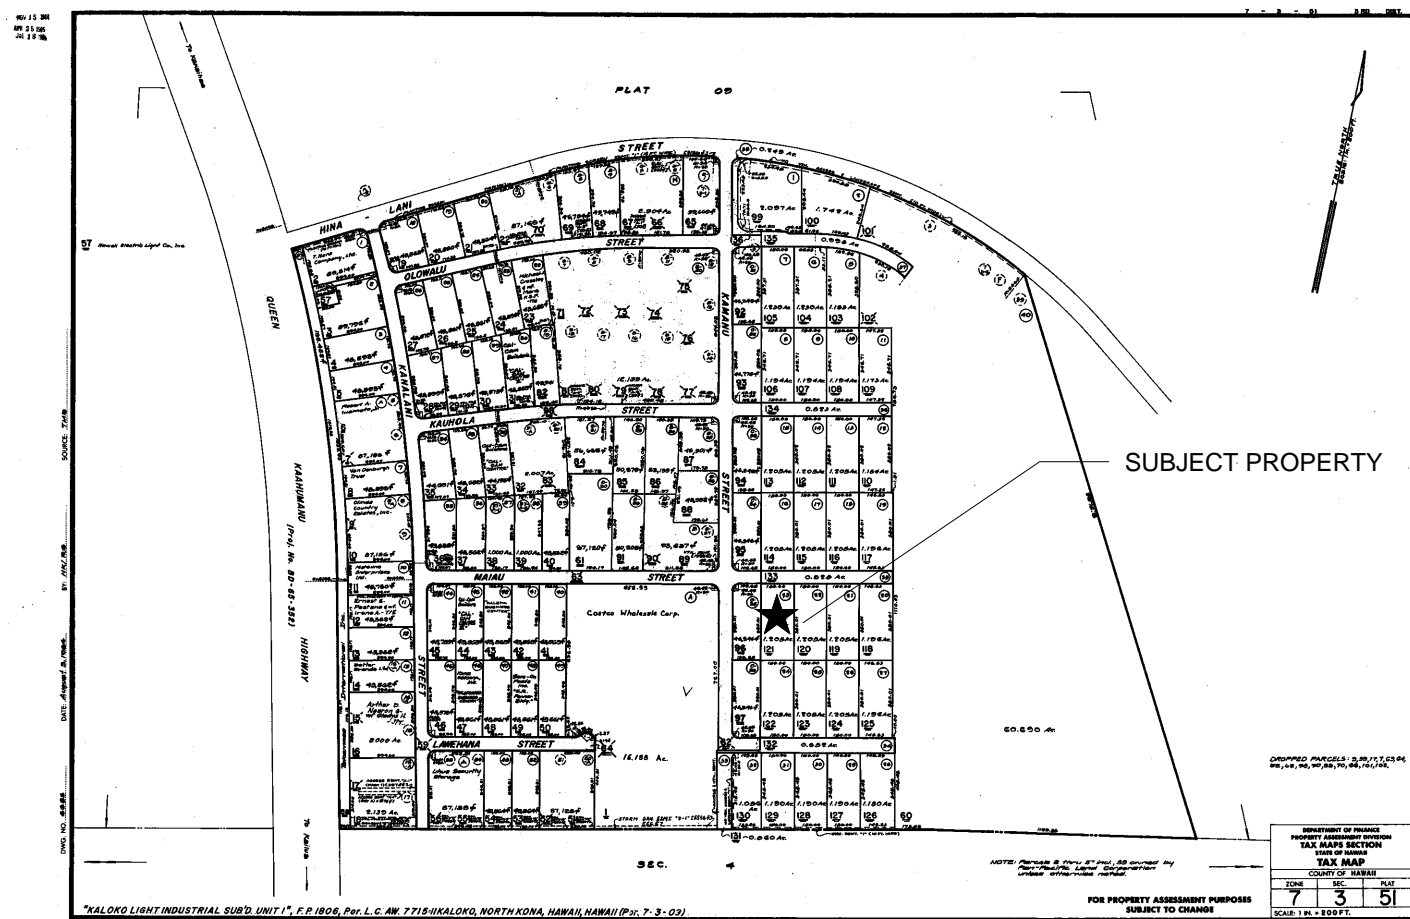


VICINITY MAP

NOT TO SCALE

Leasing Plan

Kamanu Center II
Consolidated lot T.M.K. (3) 7-3-051:096

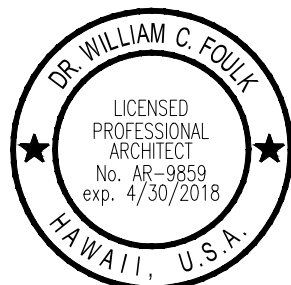


THIS WORK WAS PREPARED BY ME OR UNDER MY SUPERVISION AND CONSTRUCTION OF THE PROJECT WILL BE UNDER MY OBSERVATION.

Signature: _____ Expiration Date of the License: 4/30/2018

issue date: 9 16 2017


A-18.0

© copyright 2017 Carbon Zero, Inc. all rights reserved

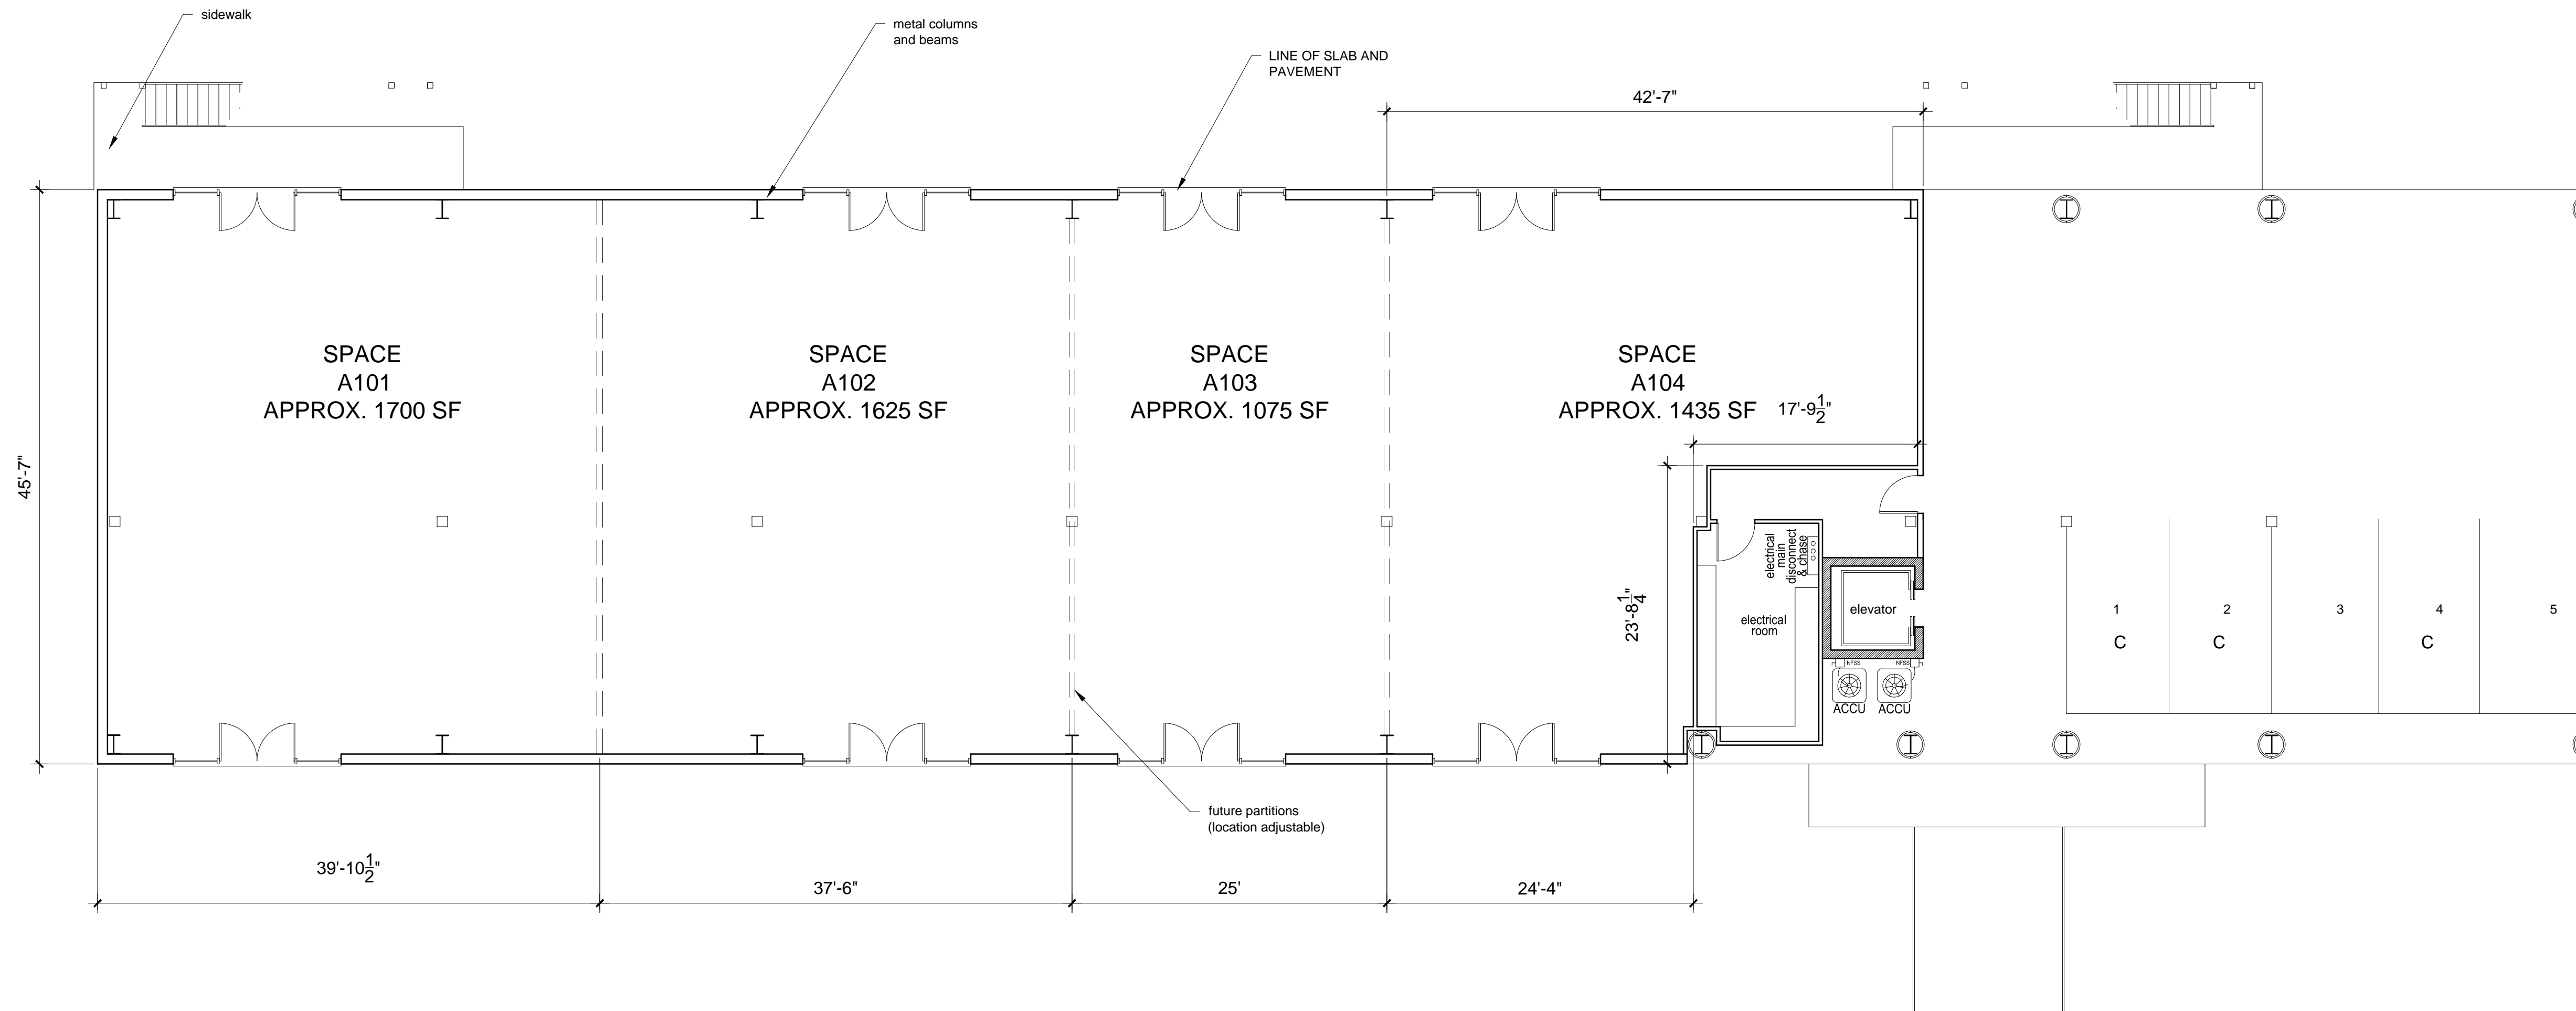


main floor leasing plan, north end of building

SCALE: 1/8" = 1'-0"

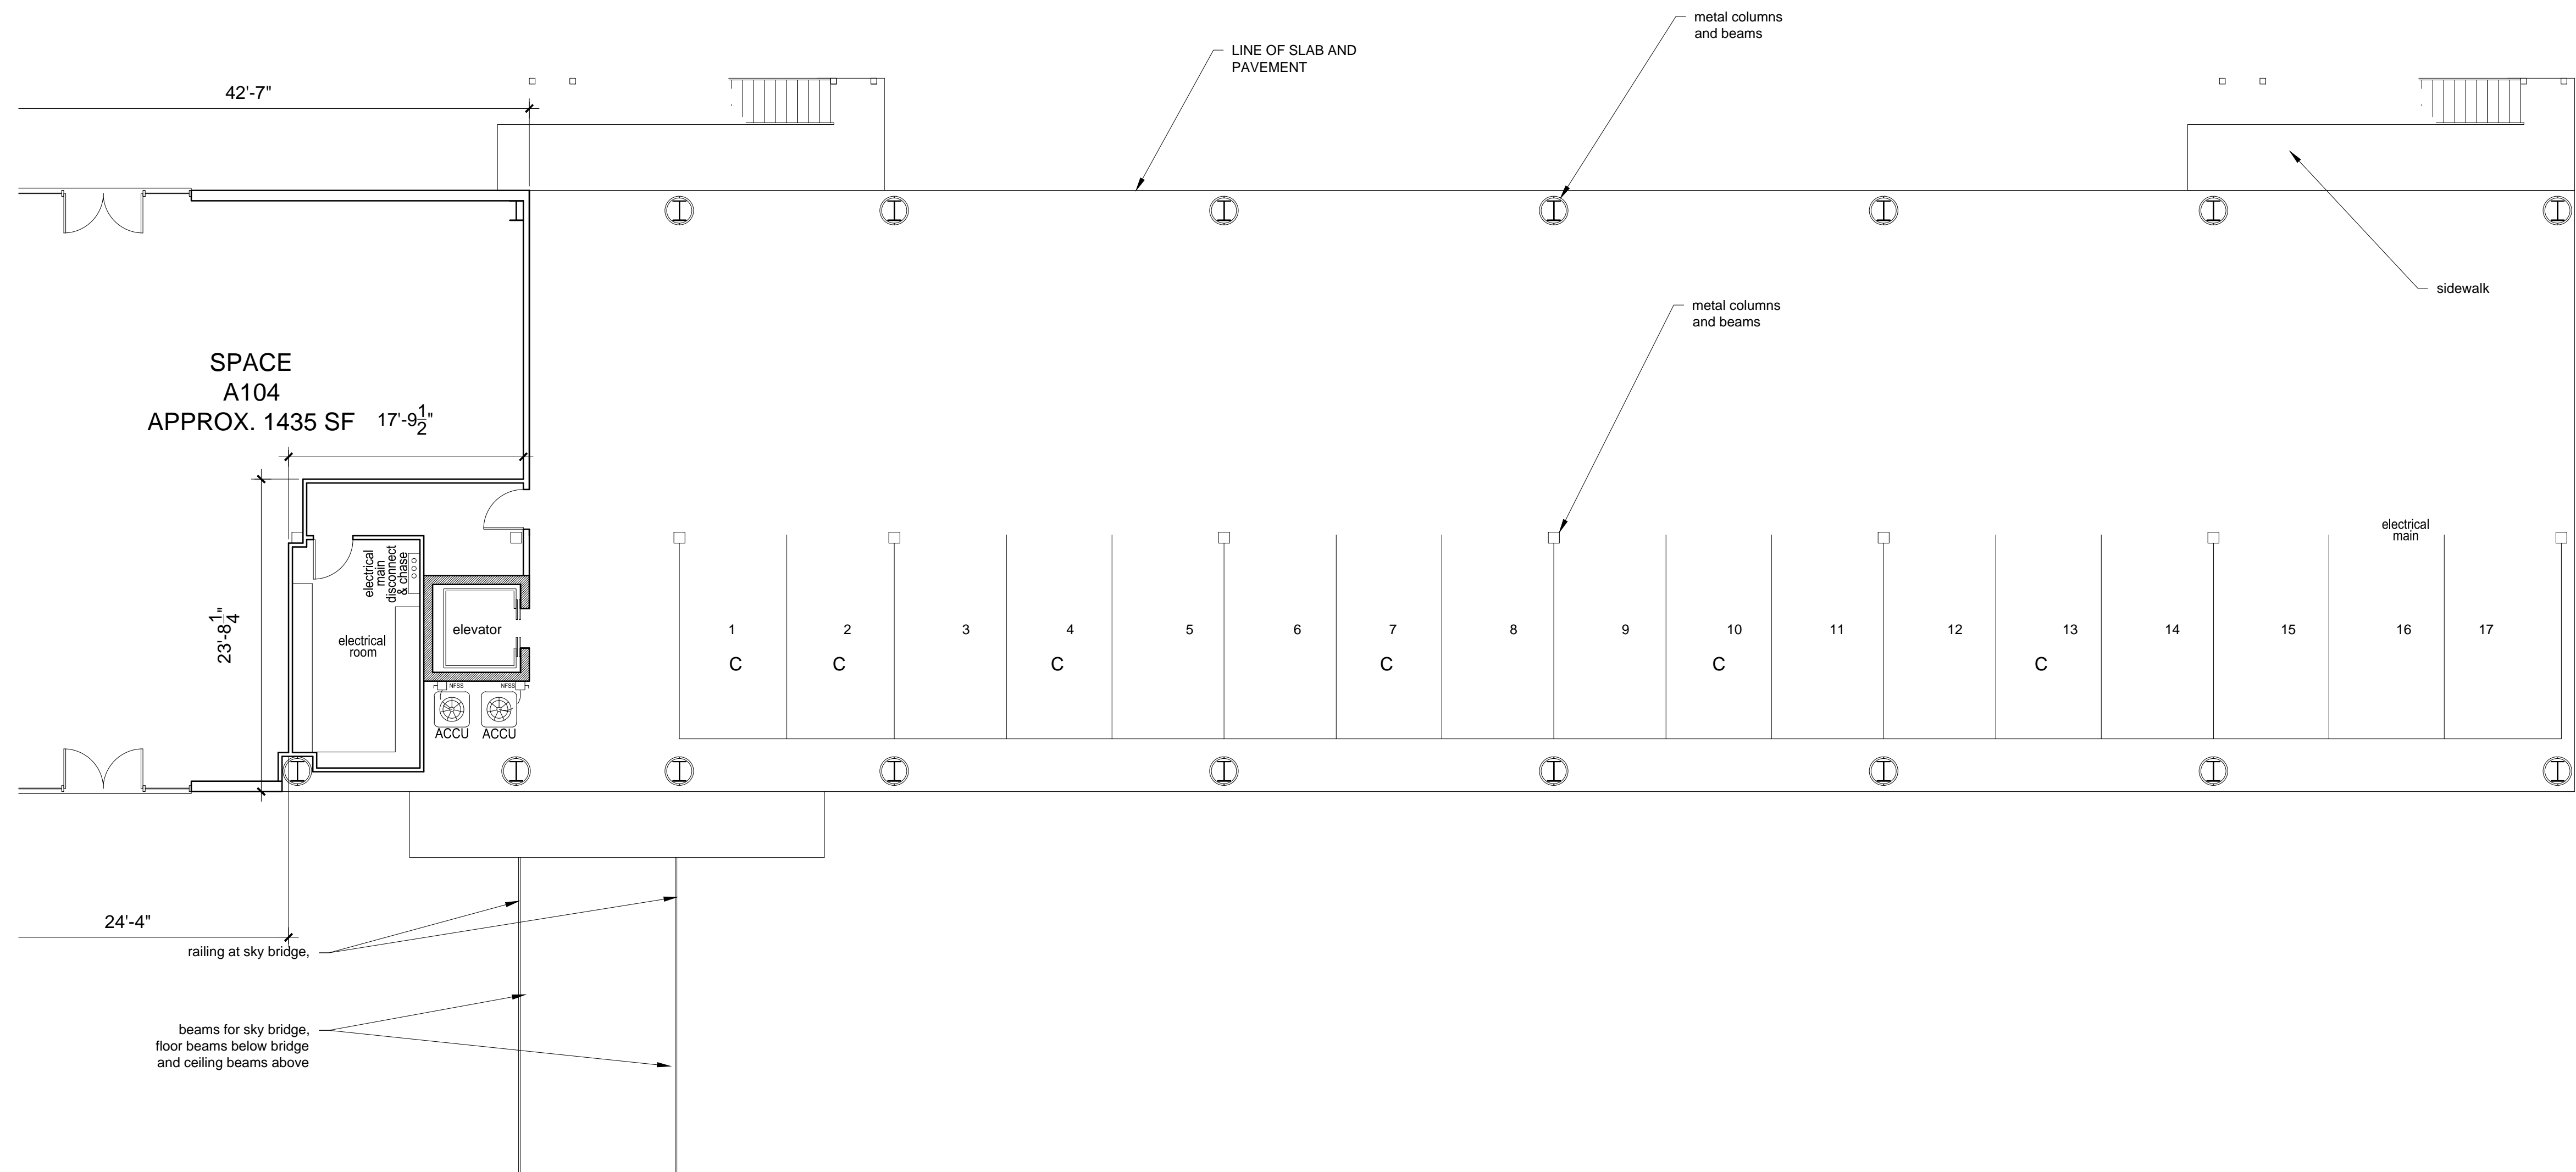


parking level plan, south end of building

SCALE: 1/8" = 1'-0"

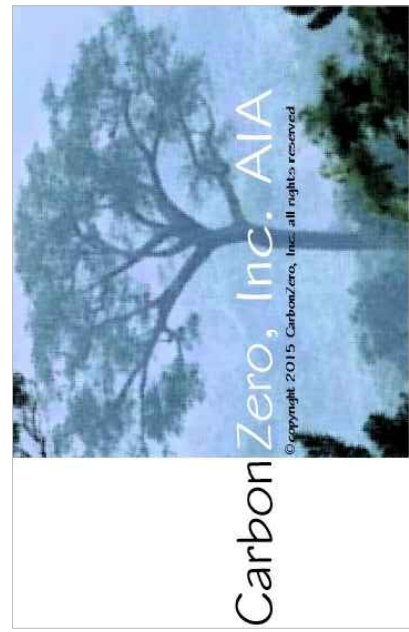

Main Floor Leasing Plan Kamanu Center II Consolidated lot T.M.K. (3) 7-3-051:096

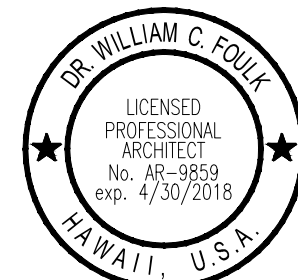


THIS WORK WAS PREPARED BY ME OR UNDER MY SUPERVISION AND CONSTRUCTION OF THE PROJECT WILL BE UNDER MY OBSERVATION.

Signature Expiration Date of the License 4/30/2018


issue date: 9 16 2017

A18.1

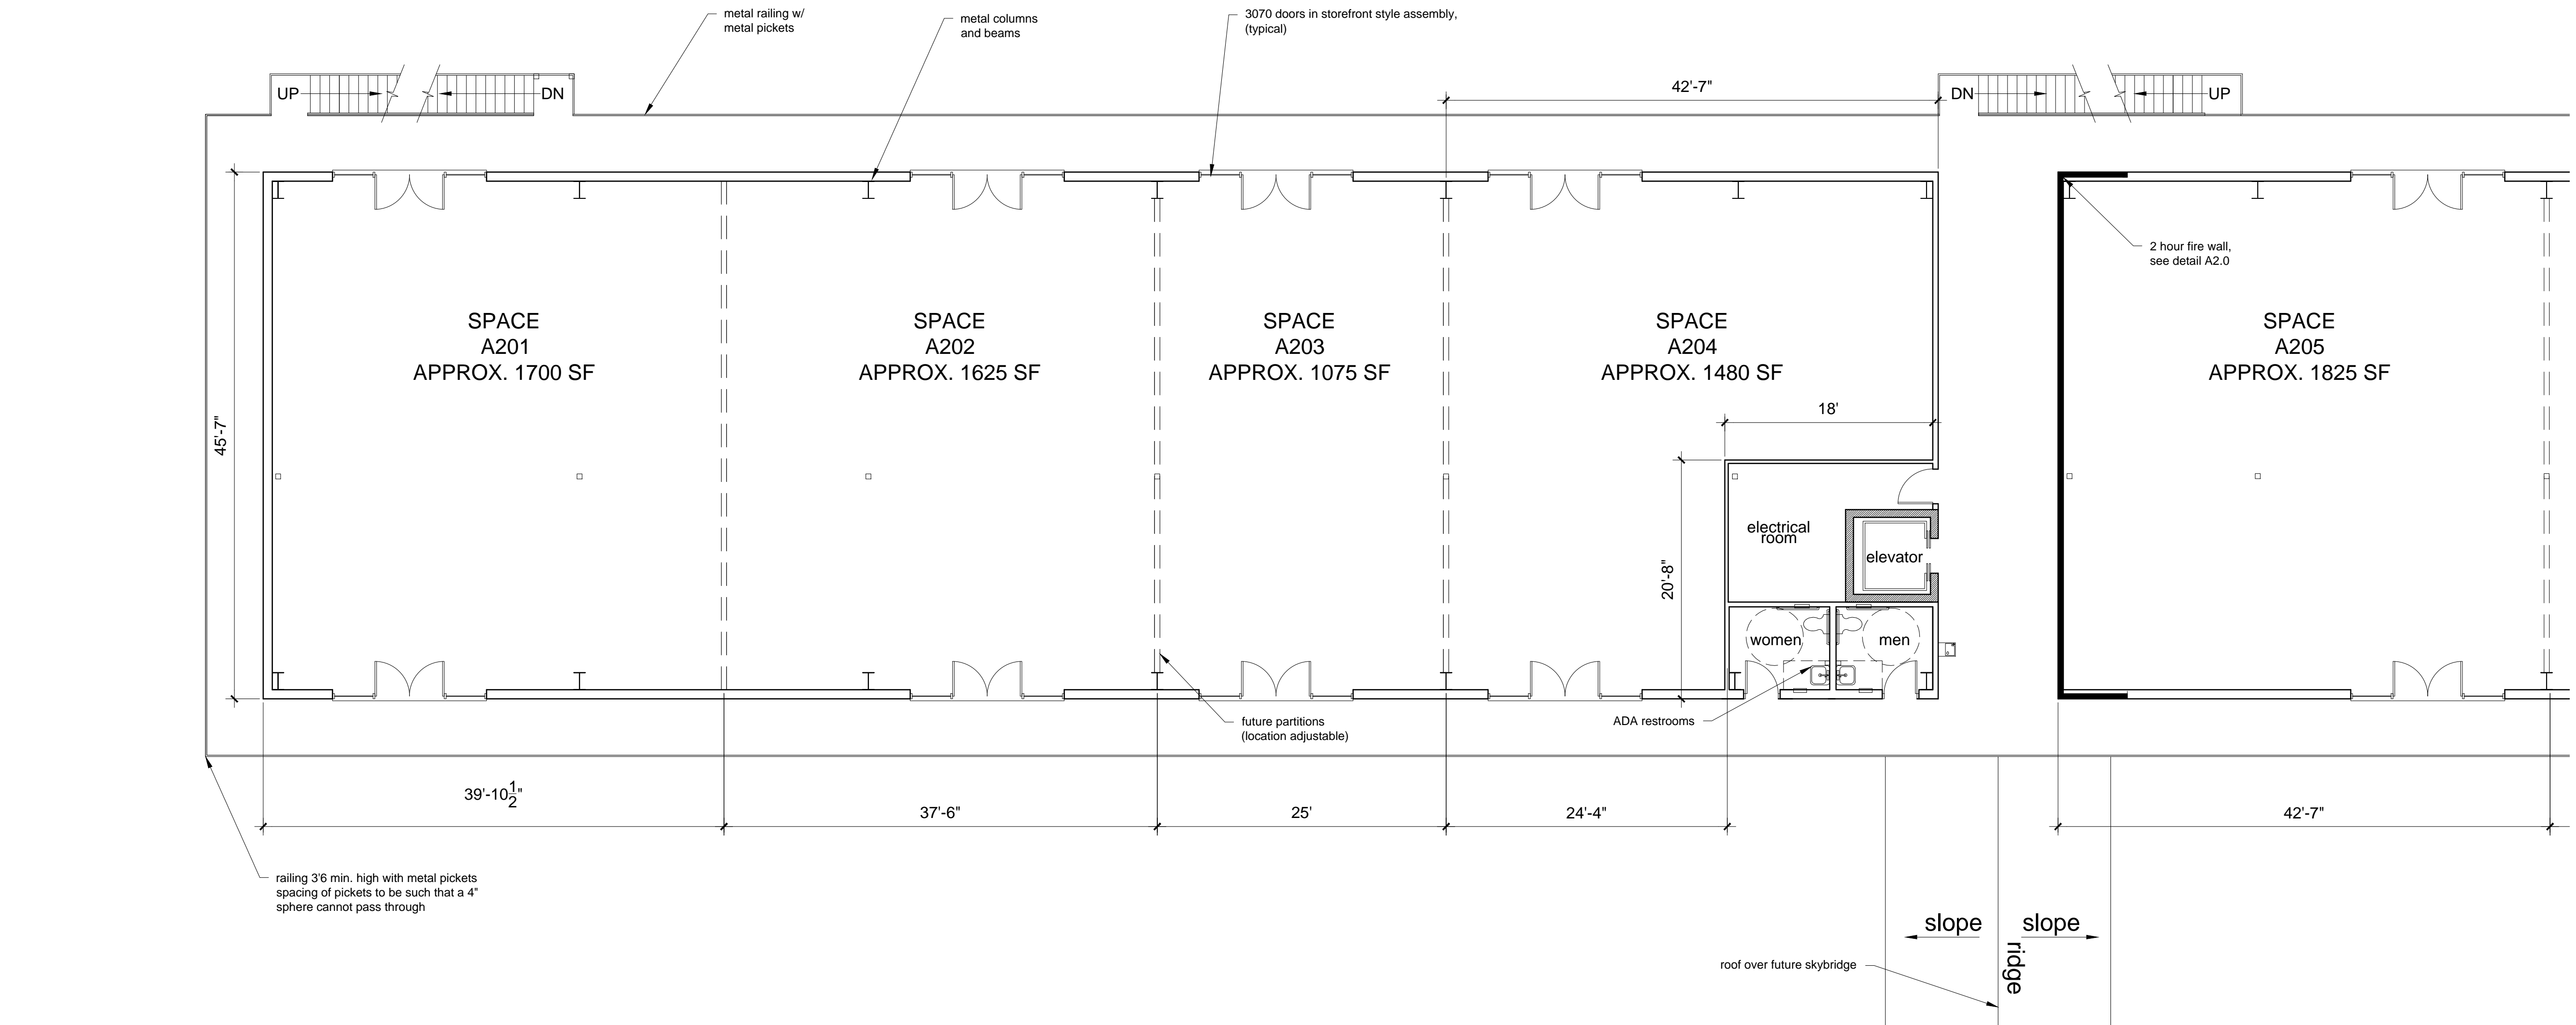


second floor leasing plan, north end of building

SCALE: 1/8" = 1'-0"

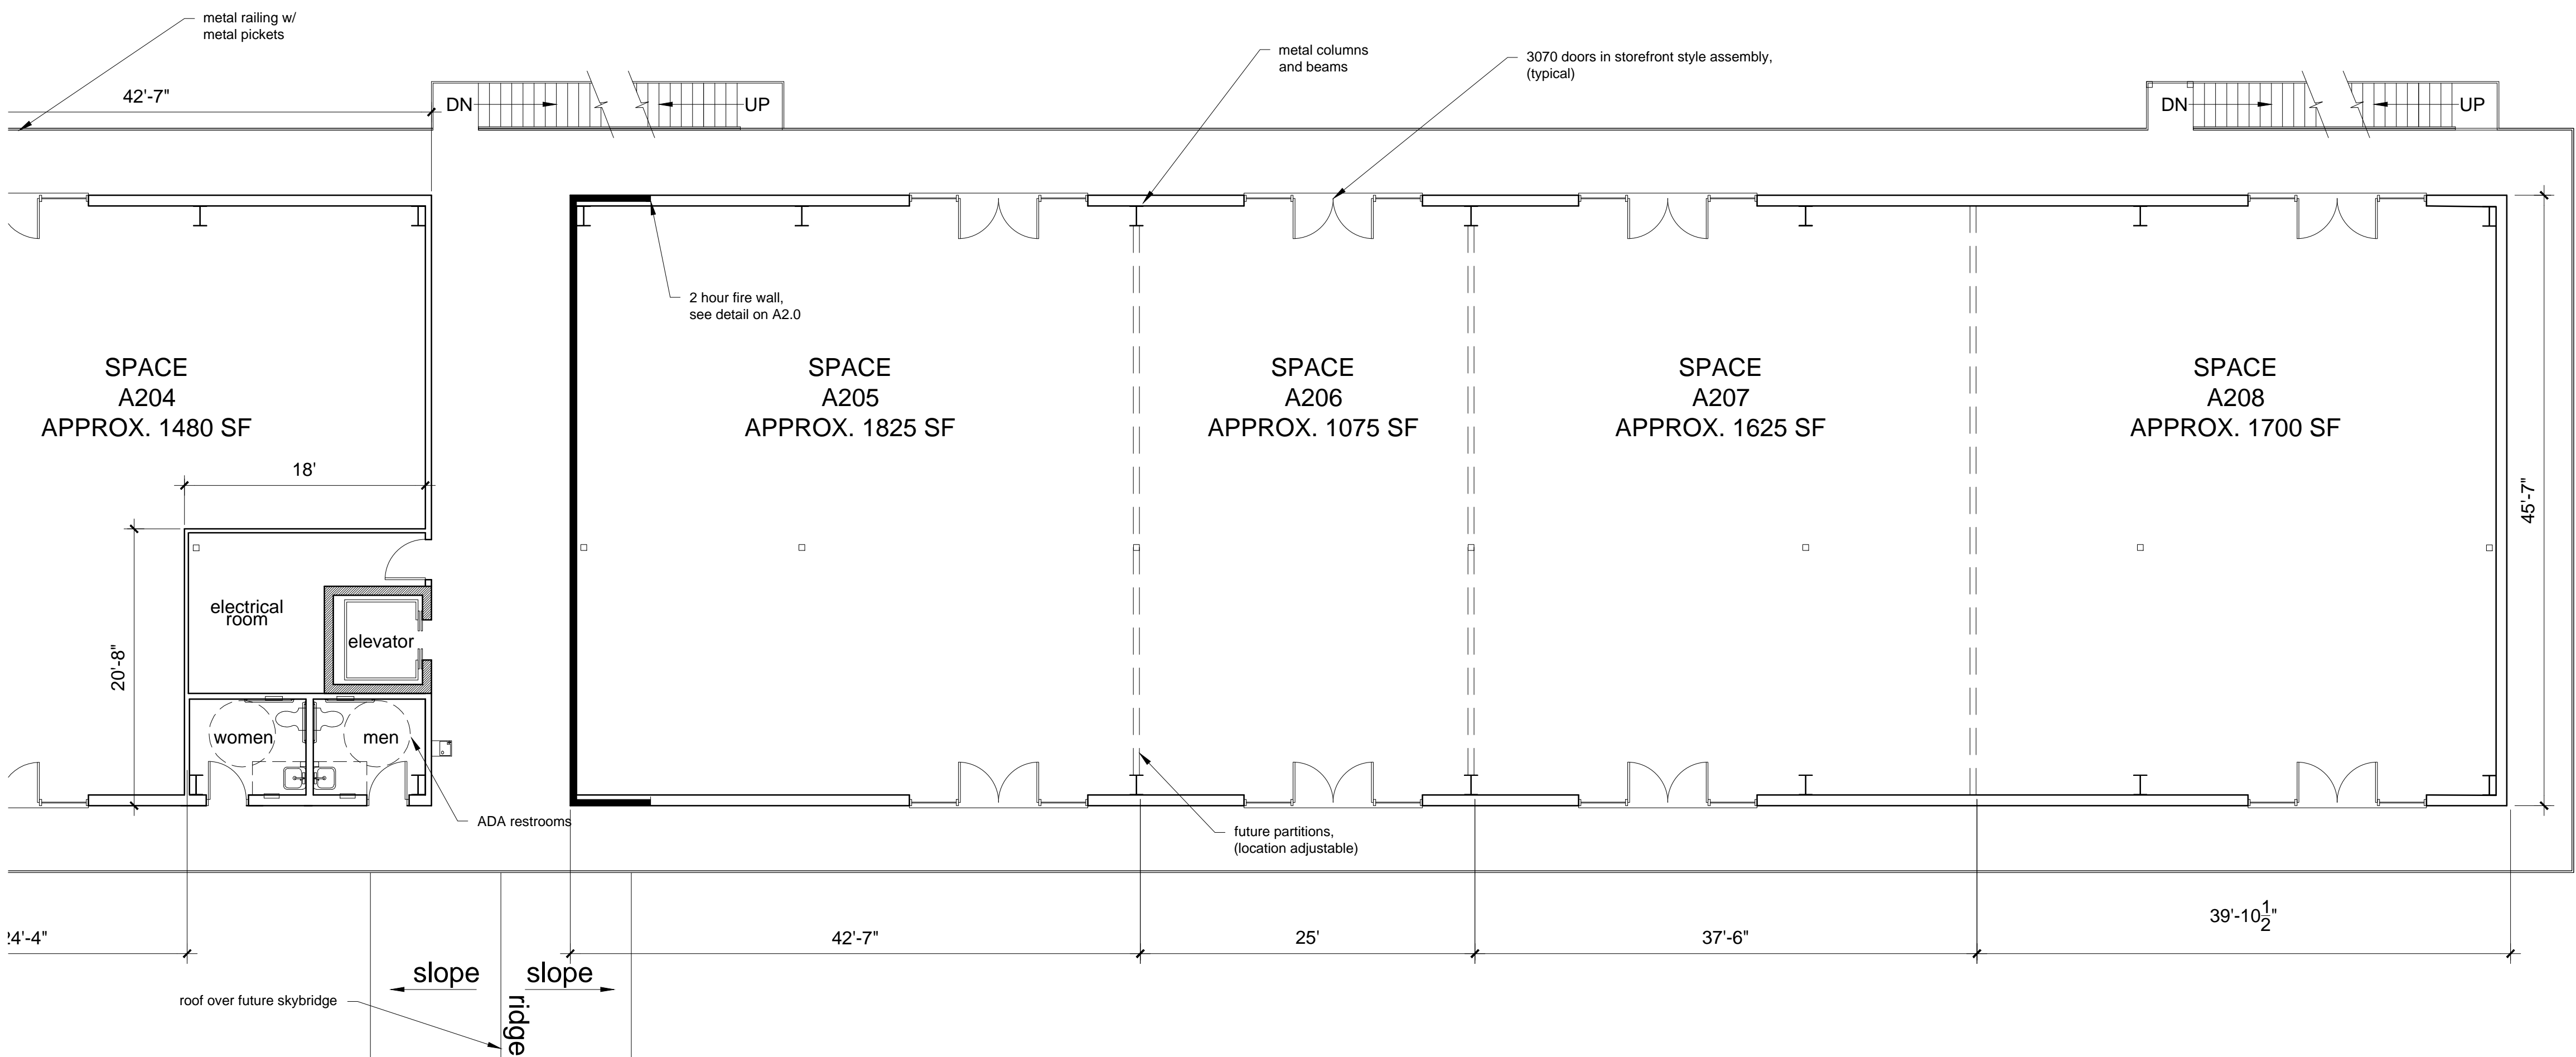

second floor leasing plan, south end of building


SCALE: 1/8" = 1'-0"

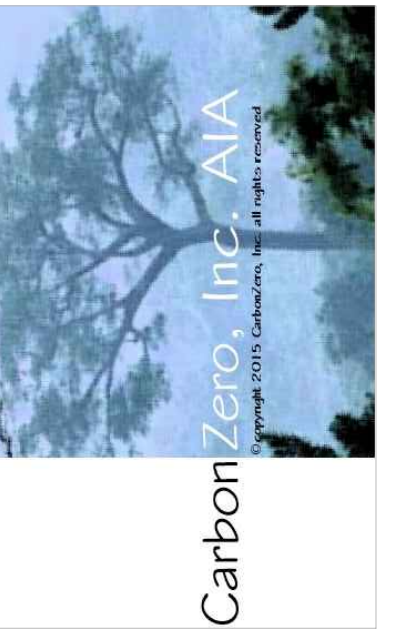

Second Floor Leasing Plan

Kamalu Center II

Consolidated lot T.M.K. (3) 7-3-051:096


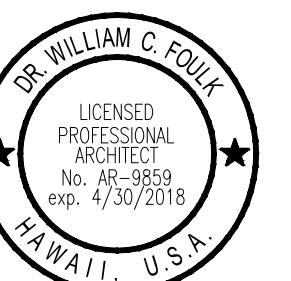


THIS WORK WAS PREPARED BY ME OR UNDER MY SUPERVISION AND CONSTRUCTION OF THE PROJECT WILL BE UNDER MY OBSERVATION.

Signature Expiration Date of the License 4/30/2018


issue date: 9 16 2017

A18.2

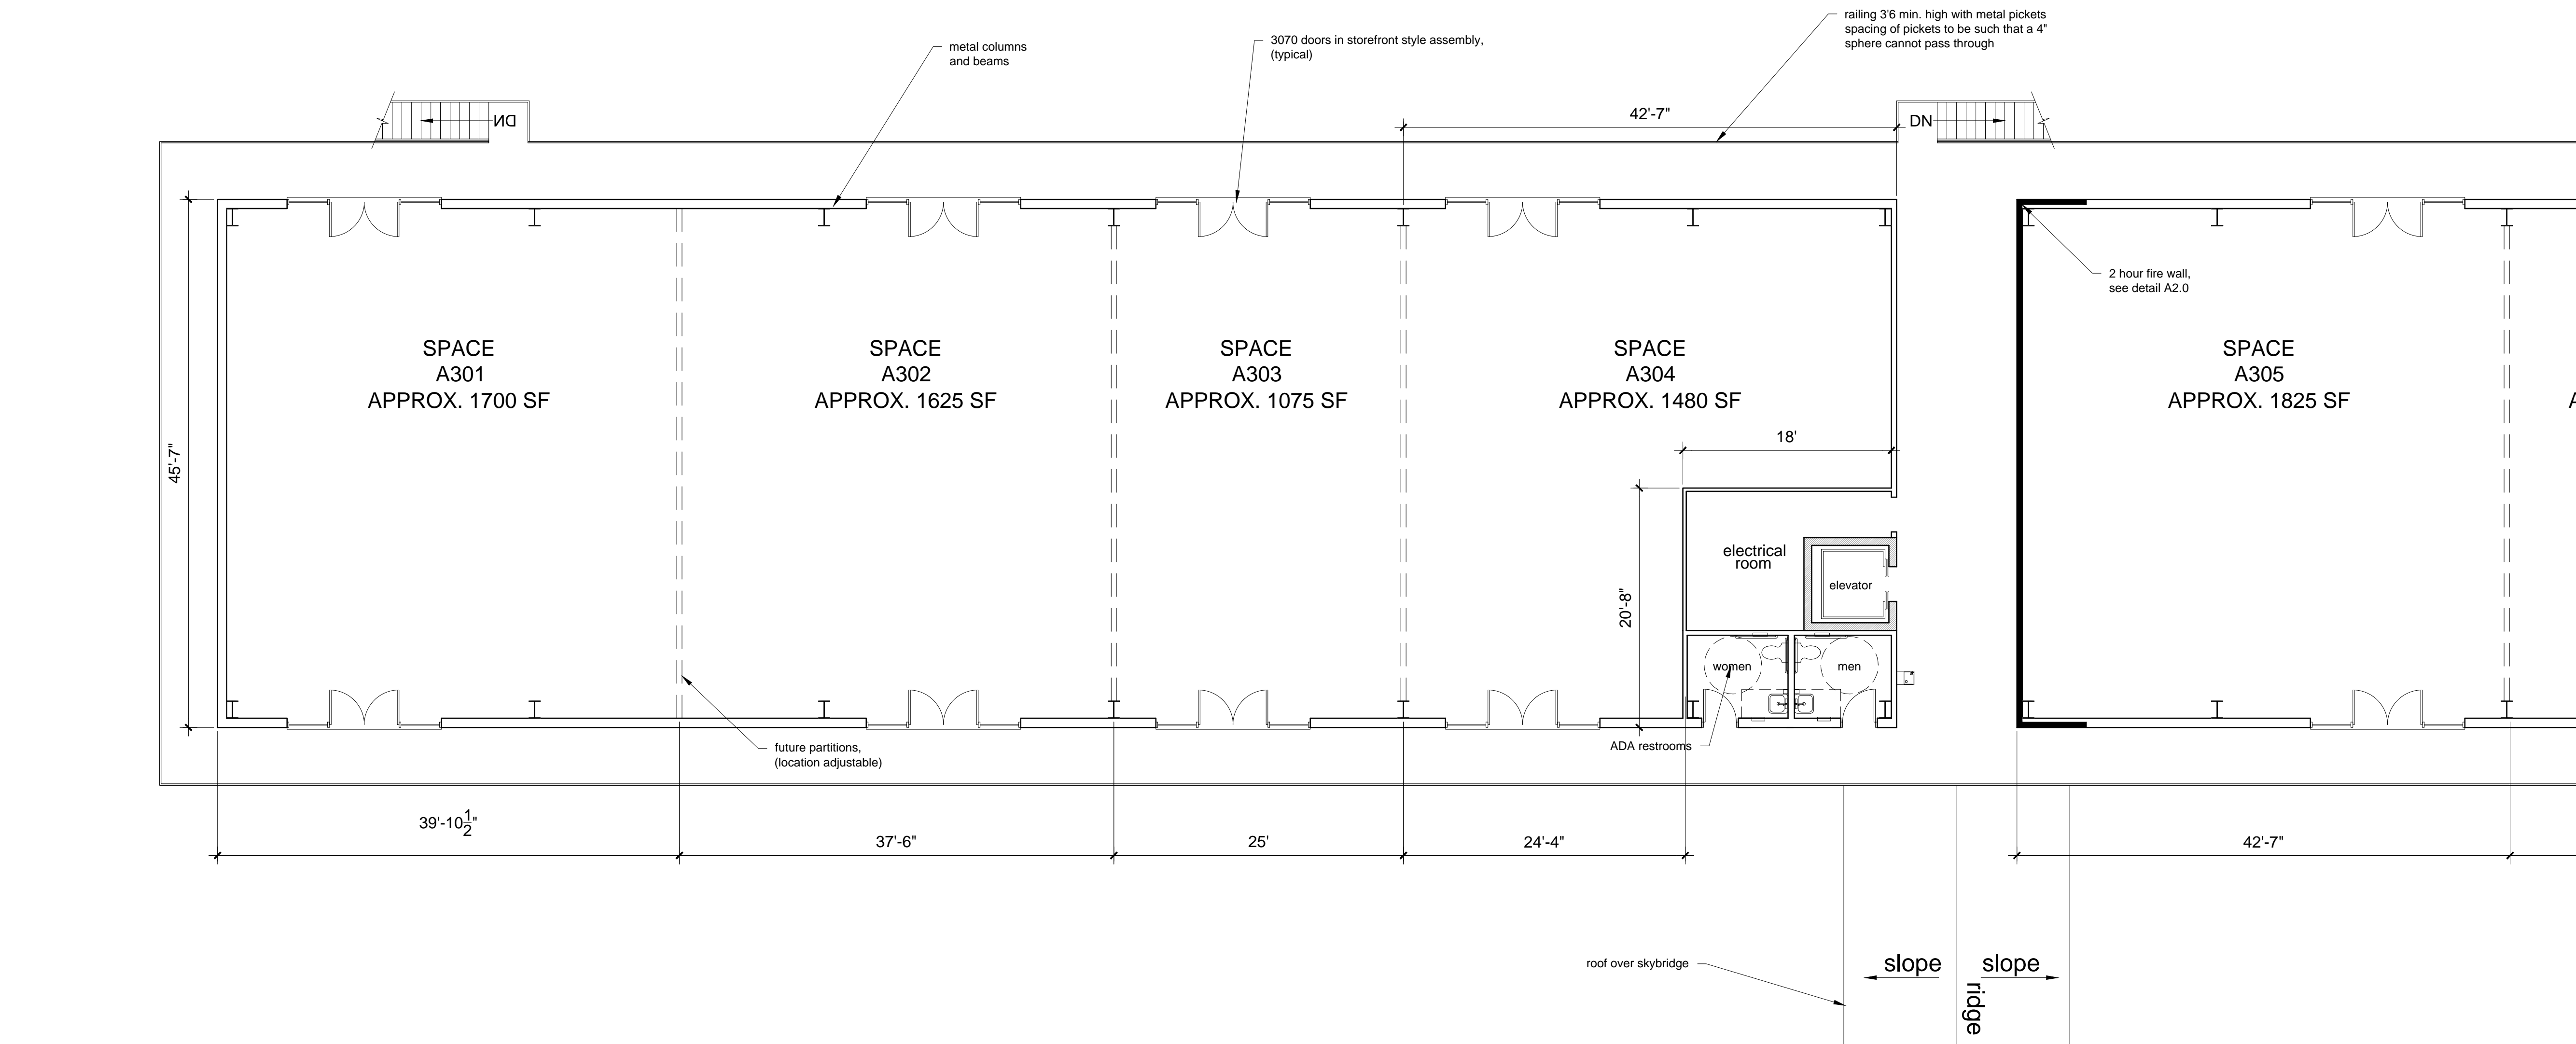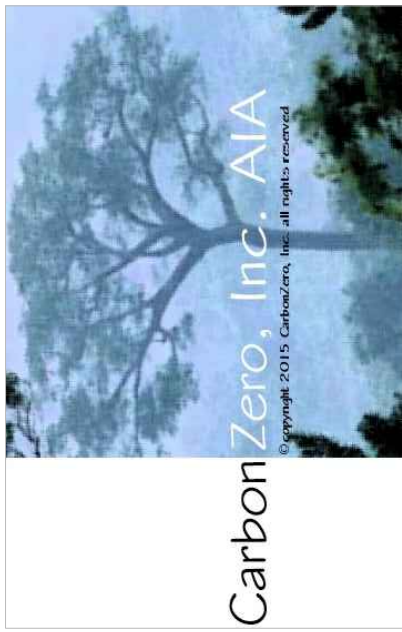

third floor leasing plan, north end of building

SCALE: 1/8" = 1'-0"

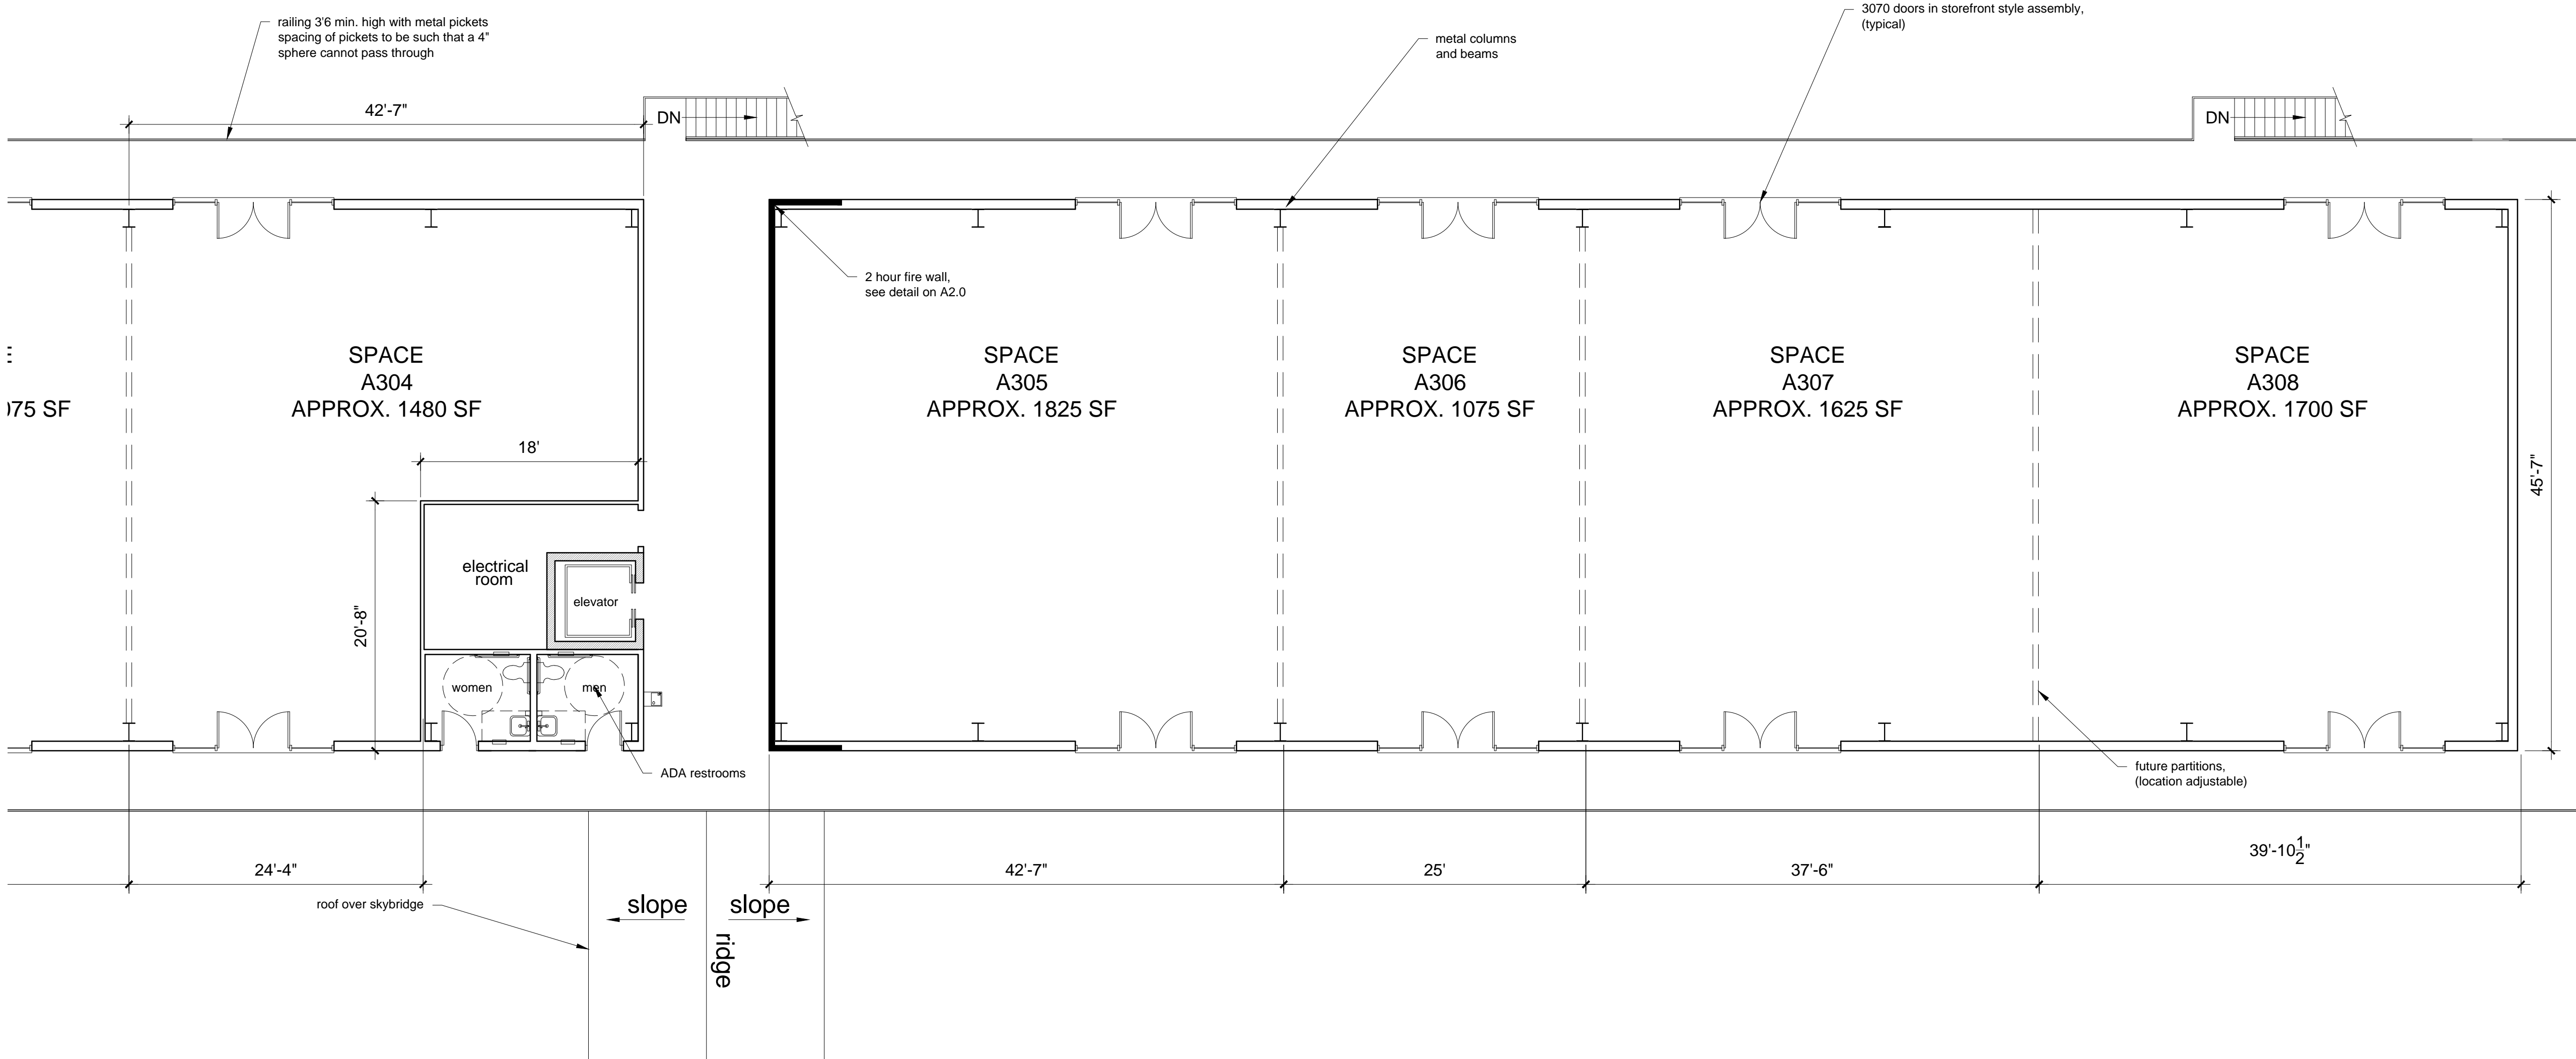


third floor leasing plan, south end of building

SCALE: 1/8" = 1'-0"

Third Floor Leasing Plan

Kamanu Center II
Consolidated lot T.M.K. (3) 7-3-051:096

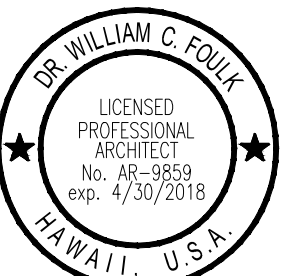

THIS WORK WAS PREPARED BY ME OR UNDER MY SUPERVISION AND CONSTRUCTION OF THE PROJECT WILL BE UNDER MY OBSERVATION.

Signature Expiration Date of the License 4/30/2018

issue date: 9 16 2017

A18.3