

NOTES:

- PROPERTY ZONED R-4; ASSUME REZONED TO NEIGHBORHOOD BUSINESS (NB)
- ASSUME (2) PROPERTIES RECOMBINED
- 10% TREE CONSERVATION REQUIRED
- ASSUME STORMWATER DETENTION AND QUALITY CONTROL IS PROVIDED ON-SITE;
- IN NEUSE RIVER BASIN; NITROGEN REDUCTION REQUIRED
- ASSUME 150 STUDENTS; 20 EMPLOYEES
- 39 parking spaces required(1 spaces/8 STUDENTS) AND (1 spaces/EMPLOYEE)
- 40 parking spaces PROPOSED TO INCLUDE SPACE FOR EMPLOYEE PARKING
- ASSUME DEDICATION OF RIGHT-OF-WAY; BARWELL ROAD TO 1/2 80 R/W

THE CITY OF RALEIGH HAS NOT REVIEWED THIS PLAN.



1"=50'@11X17

FEASIBILITY

DRAWINGS ARE DIAGRAMATIC ONLY AND HAVE NOT BEEN REVIEWED FOR CODE.

Rock Quarry Day Care
Rock Quarry Road at Barwell Road
Raleigh, North Carolina


V-1

BOBBITT
DESIGN • BUILD

COPYRIGHT © 2006 BOBBITT DESIGN BUILD, INC. ALL RIGHTS RESERVED.


BOBBITT DESIGN BUILD, INC.
600 GERMAN TOWN ROAD
RALEIGH, NC 27607
PH: (919) 851-1980
FX: (919) 851-1982
E-MAIL: design@bobbitt.com
WWW: BOBBITTD.COM



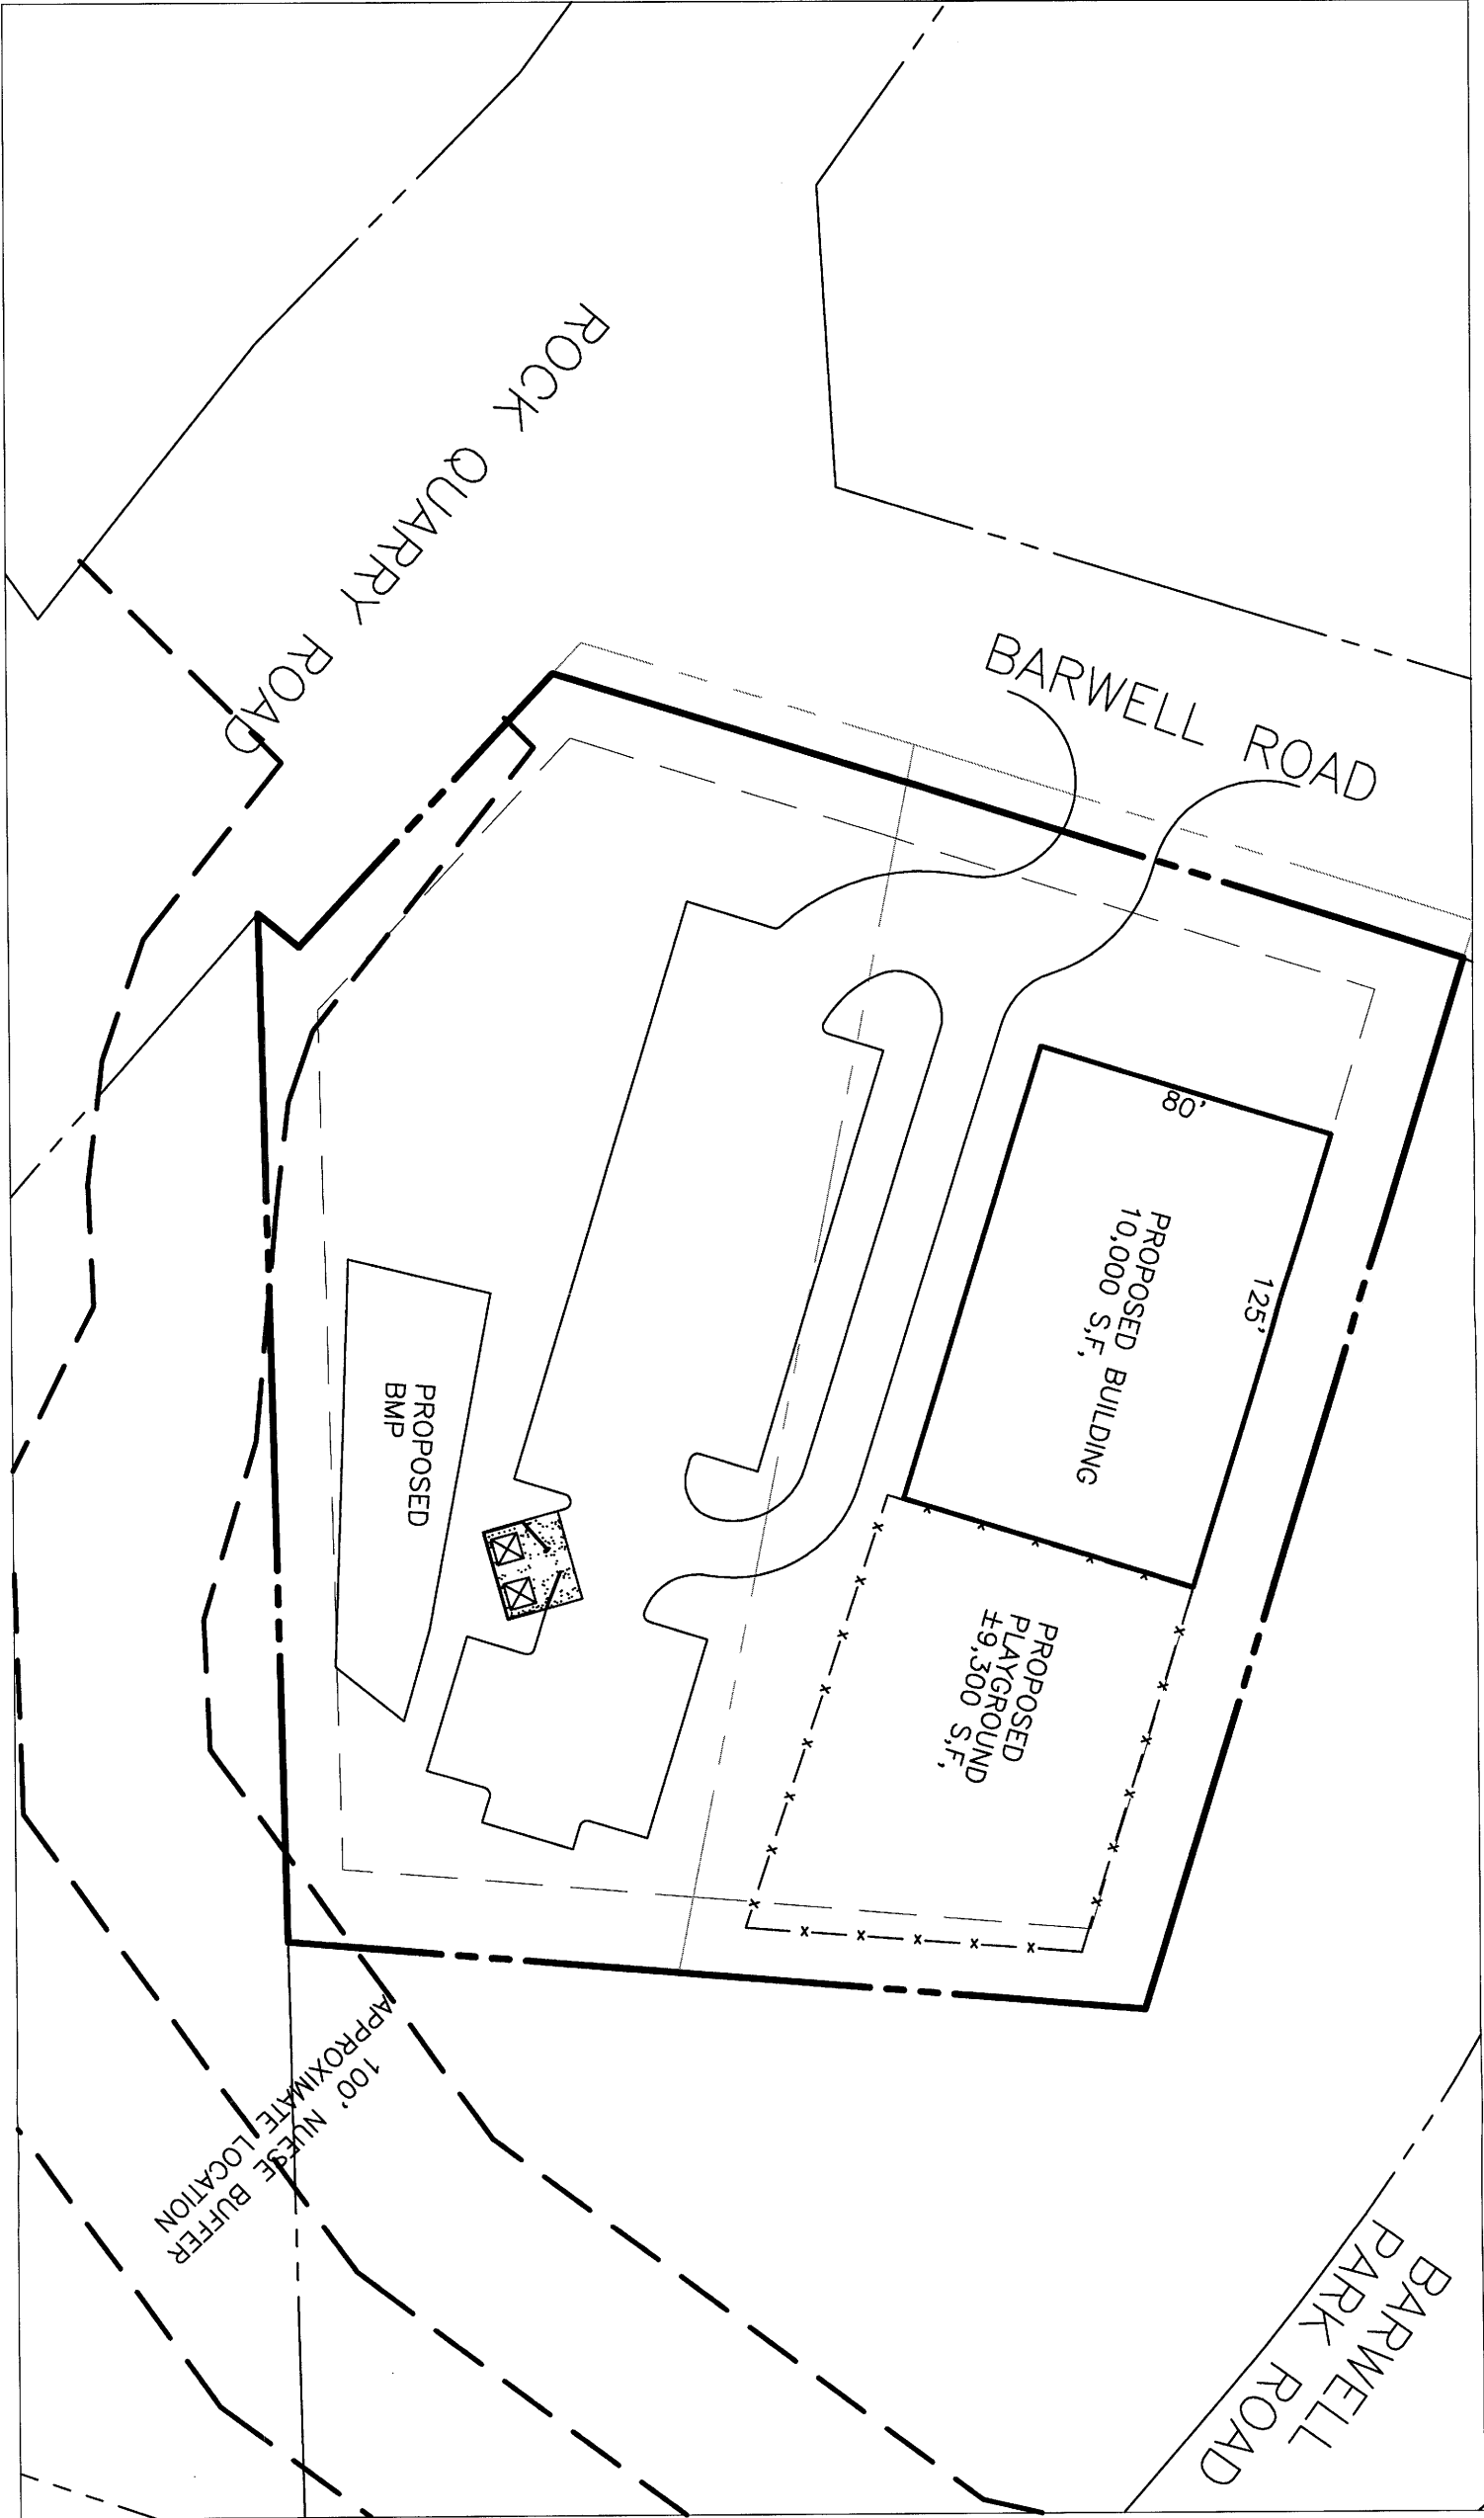

NOTES:

- PROPERTY ZONED R-4; ASSUME REZONED TO NEIGHBORHOOD BUSINESS (NB)
 - ASSUME (2) PROPERTIES RECOMBINED
 - 10% TREE CONSERVATION REQUIRED
 - ASSUME STORMWATER DETENTION AND QUALITY CONTROL IS PROVIDED ON-SITE;
 - IN NEUSE RIVER BASIN; NITROGEN REDUCTION REQUIRED
 - ASSUME 150 STUDENTS; 20 EMPLOYEES
 - 39 parking spaces required(1 spaces/8 STUDENTS) AND (1 spaces/EMPLOYEE)
 - 40 parking spaces PROPOSED TO INCLUDE SPACE FOR EMPLOYEE PARKING
 - ASSUME DEDICATION OF RIGHT-OF-WAY; BARWELL ROAD TO 1/2 80 R/W
- THE CITY OF RALEIGH HAS NOT REVIEWED THIS PLAN.

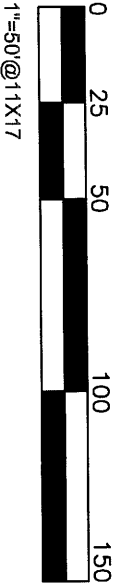

FEASIBILITY

DRAWINGS ARE DIAGRAMATIC ONLY AND HAVE NOT BEEN REVIEWED FOR CODE.

Rock Quarry Day Care
Rock Quarry Road at Barwell Road
Raleigh, North Carolina

V-1

BOBBITT
DESIGN BUILD

BOBBITT DESIGN BUILD, INC.
600 GERMAN TOWN ROAD
RALEIGH, NC 27607
PH: (919) 851-1980
FX: (919) 851-1982
EMAIL: design@bobbitt.com
WWW: BOBBITT.COM
COPYRIGHT © 2006 BOBBITT DESIGN BUILD, INC. ALL RIGHTS RESERVED.