


EDGEFIELD & AIKEN COUNTIES, SOUTH CAROLINA

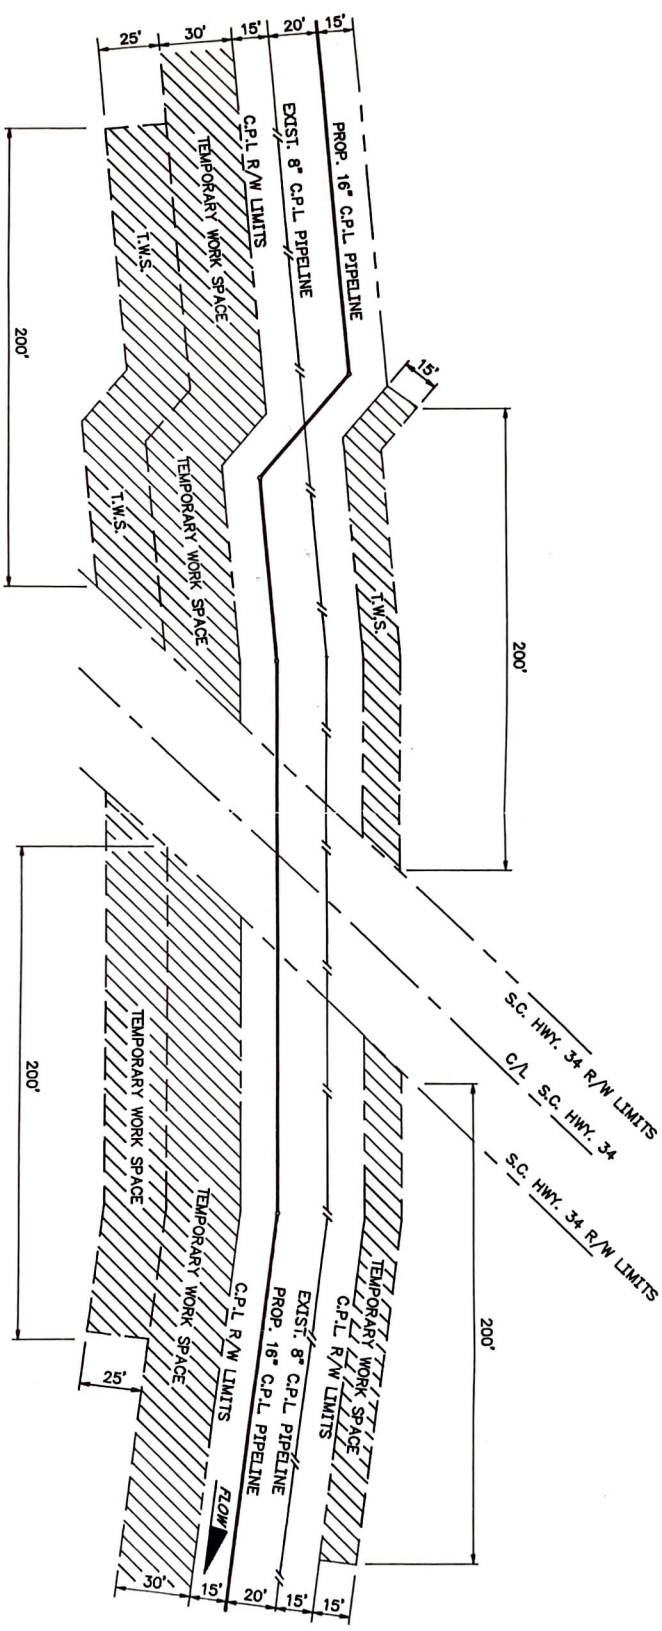

DETAIL "C"

SCALE: 1"=50'

COLONIAL PIPELINE COMPANY		DRAWN/D.E.S.T.	
ATLANTA, GEORGIA		NOTES	
PROPOSED 16" COLONIAL PIPELINE CROSSING		SCALE 1" = 50'	
TIMOTHY REYNOLDS CAMPBELL, SR.		DATE 10/14/92	
EDGEFIELD & AIKEN COUNTIES, SOUTH CAROLINA		CHECKED	
		2.763.P4A	
REVISION		DATE	
1		10/20/92	
LINE CHANGE			