

LEAWOOD FOUNTAIN PLAZA PROPOSED OVERALL SITE

SCALE: 1"=50'-0"

LOCATED @ SOUTH EAST CORNER OF COLLEGE BLVD. & NALL, LEAWOOD, KANSAS

PARKING SUMMARY	
ALLOWABLE PARKING @ 3.2/1000	383 SPACES
PARKING PROVIDED @ 3.2/1000	387 SPACES

LEGEND


- ALL ASPHALT PAVING SHALL BE 2" MIX DESIGNATION BM-2 A/C ON 4" BM-7 A/C OVER 12" COMPACTED SUBGRADE, 95% MAXIMUM DENSITY.
- CONCRETE SIDEWALK
- 24" CURB & GUTTER
- EXISTING CURB & GUTTER
- HANDICAPPED PARKING
- PROPERTY LINE
- PROPOSED BUILDING



PETERS & ASSOCIATES
INCORPORATED
ARCHITECTURE
INTERIORS • PLANNING
CONSTRUCTION MANAGEMENT
9990 COLLEGE BLVD., SUITE 100
OVERLAND PARK, KS 66210
913 469 6865

Fountain Plaza

Proposed Medical Office Building @ 11100 Ash, Leawood, Kansas

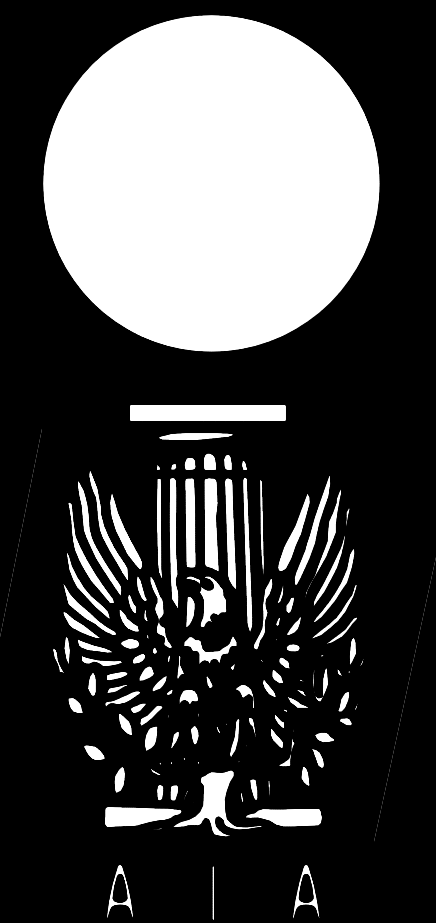

PROJECT NO.	010201
DATE	10/25/10
DRAWN BY	JO
CHECKED BY	
CHECKED BY	
REVISED DATE	

C1

1 OF 2