

OFFICE BUILDING FOR LEASE

Office Suites Available

200 Centennial Avenue, Piscataway, NJ 08854

sitar
Realty Company

Worldwide Real Estate Services Since 1978

PROPERTY SUMMARY



PROPERTY DESCRIPTION

As-Built Office Suites Available

PROPERTY HIGHLIGHTS

- Property provides special zoning for schools, training and learning centers, and day care.
- Lab use approved
- On-site property management.
- Covered and abundant parking
- Full floor availability can be arranged
- Units can be divisible to smaller or combined for larger options
- Negotiable terms
- Purchase option available
- Tenant electric is estimated to be \$2 PSF extra

LOCATION DESCRIPTION

Located on Centennial Avenue, one-half mile east of the intersection of Route 18, one-half mile from Route 287, and within a few miles of the New Jersey Turnpike, Garden State Parkway and Routes 1 & 9. The property is 20 minutes from Newark International Airport, 10 minutes from Bridgewater Commons Mall, and 35 minutes to lower Manhattan.

OFFERING SUMMARY

LEASE RATE:	\$19.50 SF/yr (Gross)
AVAILABLE SF:	1,701 - 6,452 SF
BUILDING SIZE:	68,156 SF

Robert Bogash | O: 732.623.2159 | C: 732.319.4680 | bogash@sitarcompany.com
Douglas Sitar | O: 732.623.2135 | C: 732.859.2144 | dsitar@sitarcompany.com

TCN
WORLDWIDE
REAL ESTATE SERVICES

ALL INFORMATION FURNISHED REGARDING PROPERTY FOR SALE, RENTAL OR FINANCING IS FROM SOURCES DEEMED RELIABLE, BUT NO WARRANTY OR REPRESENTATION IS MADE AS TO THE ACCURACY THEREOF AND SAME IS SUBMITTED SUBJECT TO ERRORS, OMISSIONS, CHANGE OF PRICE, RENTAL OR OTHER CONDITIONS, WITHDRAWAL WITHOUT NOTICE, AND TO ANY SPECIAL LISTING CONDITIONS IMPOSED BY OUR PRINCIPALS.

1481 Oak Tree Road, Iselin, NJ 08830 | 732.283.9000 | sitarcompany.com

OFFICE BUILDING FOR LEASE

Office Suites Available

200 Centennial Avenue, Piscataway, NJ 08854

sitar
Realty Company

Worldwide Real Estate Services Since 1978

ADDITIONAL PHOTOS



Robert Bogash | O: 732.623.2159 | C: 732.319.4680 | bogash@sitarcompany.com
Douglas Sitar | O: 732.623.2135 | C: 732.859.2144 | dsitar@sitarcompany.com

TCN
WORLDWIDE
REAL ESTATE SERVICES


ALL INFORMATION FURNISHED REGARDING PROPERTY FOR SALE, RENTAL OR FINANCING IS FROM SOURCES DEEMED RELIABLE, BUT NO WARRANTY OR REPRESENTATION IS MADE AS TO THE ACCURACY THEREOF AND SAME IS SUBMITTED SUBJECT TO ERRORS, OMISSIONS, CHANGE OF PRICE, RENTAL OR OTHER CONDITIONS, WITHDRAWAL WITHOUT NOTICE, AND TO ANY SPECIAL LISTING CONDITIONS IMPOSED BY OUR PRINCIPALS.

1481 Oak Tree Road, Iselin, NJ 08830 | 732.283.9000 | sitarcompany.com


Office Suites Available

200 Centennial Avenue, Piscataway, NJ 08854

FLOOR PLANS

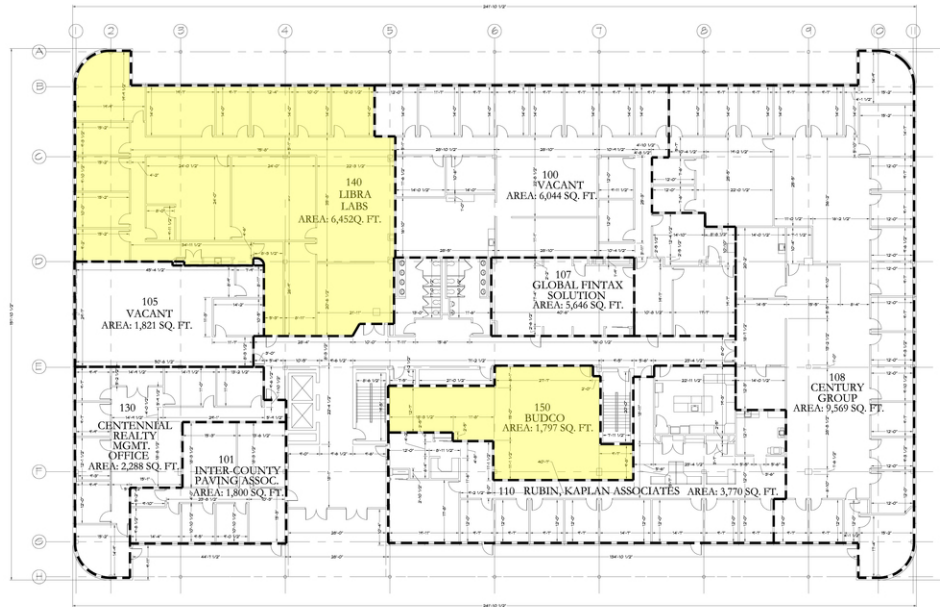

1 EXISTING FIRST FLOOR PLAN
SCALE: 1/8"=1'-0"

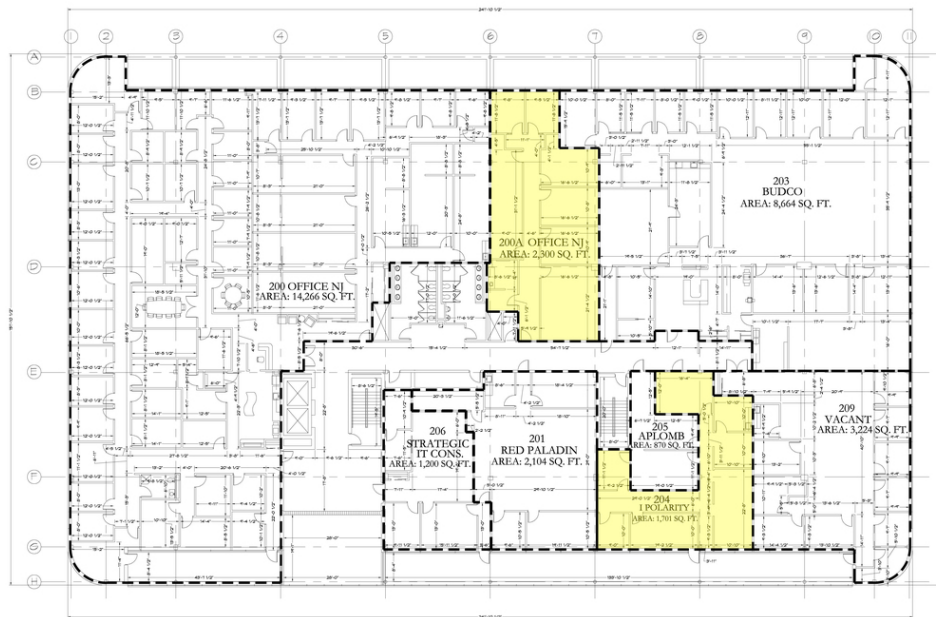

2 EXISTING SECOND FLOOR PLAN
SCALE: 1/8"=1'-0"

Robert Bogash | O: 732.623.2159 | C: 732.319.4680 | bogash@sitarcompany.com
 Douglas Sitar | O: 732.623.2135 | C: 732.859.2144 | dsitar@sitarcompany.com

OFFICE BUILDING FOR LEASE


Office Suites Available

200 Centennial Avenue, Piscataway, NJ 08854

sitar
Realty Company

Worldwide Real Estate Services Since 1978

LOCATION MAP

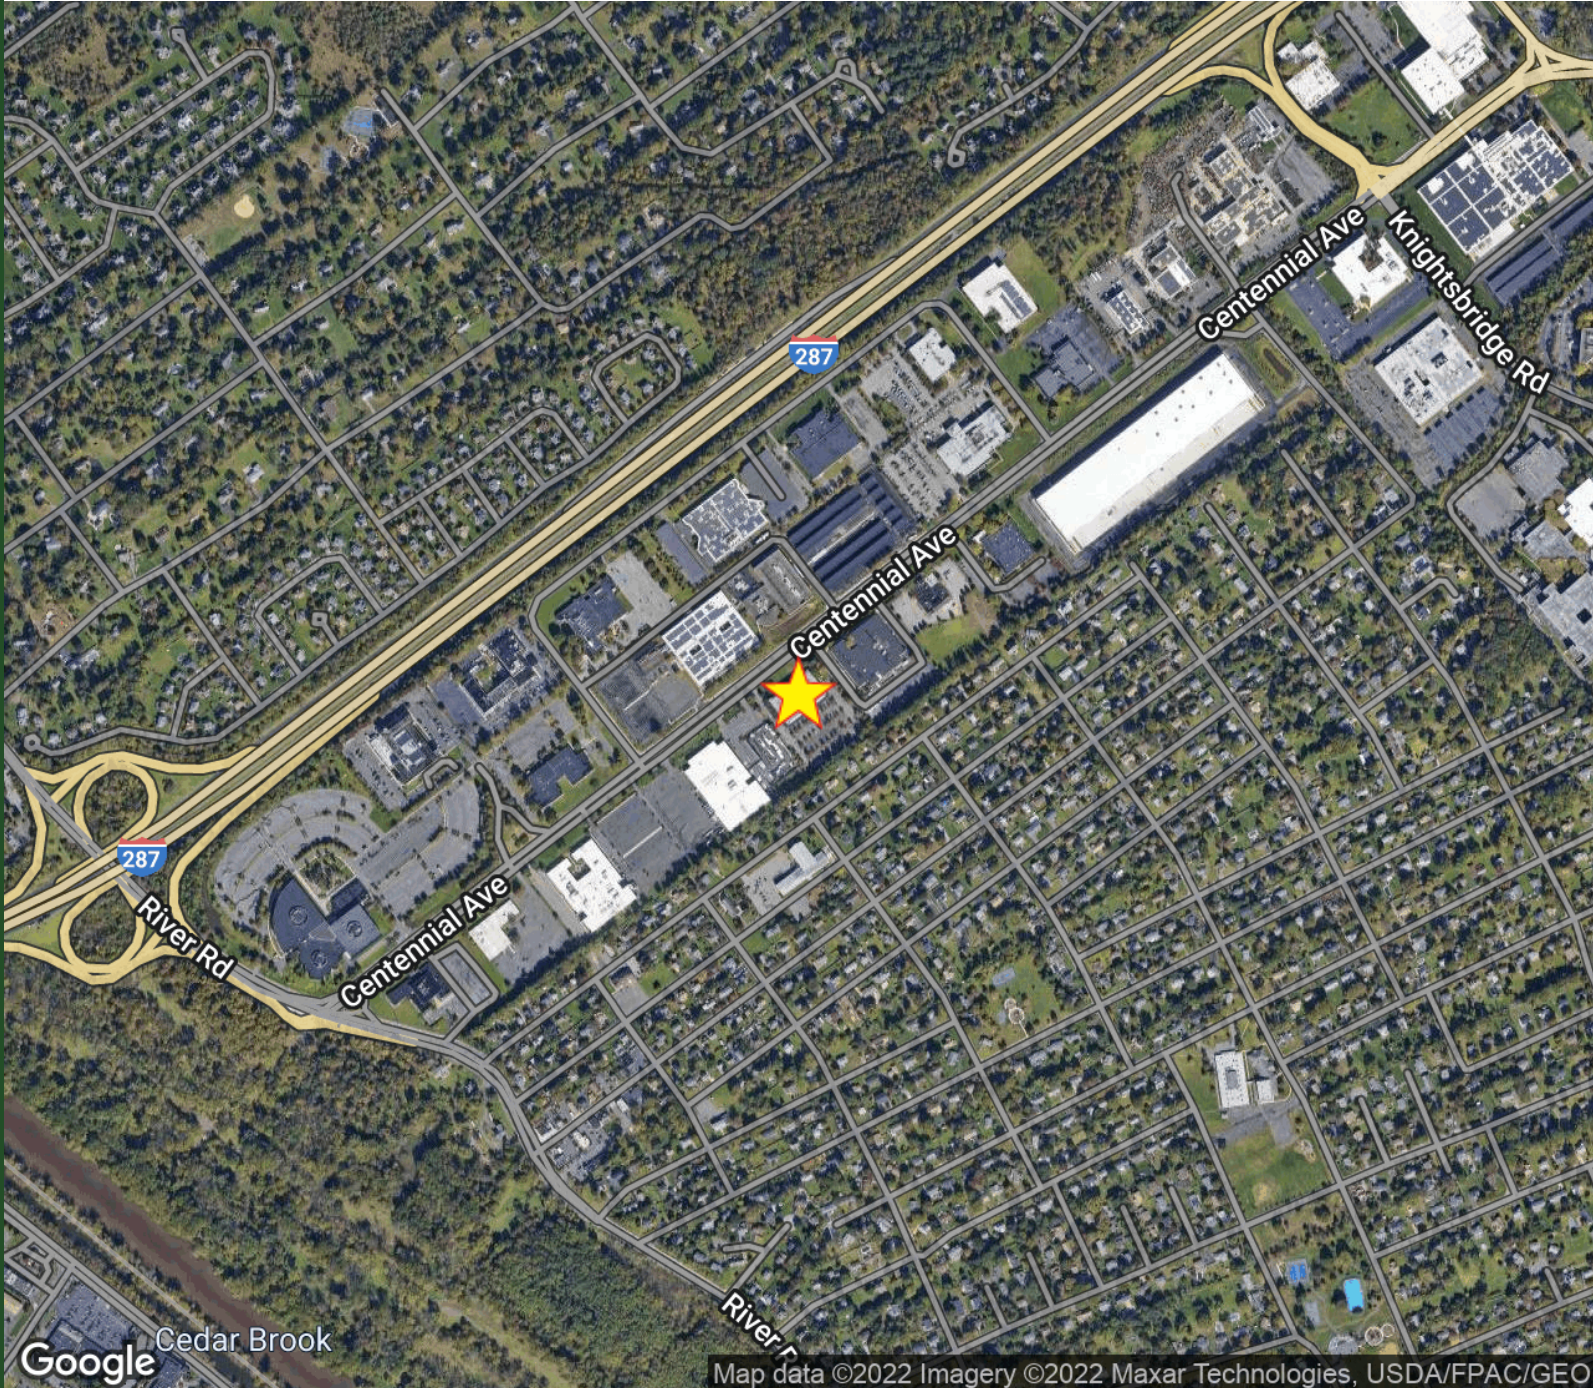

Robert Bogash | O: 732.623.2159 | C: 732.319.4680 | bogash@sitarcompany.com
Douglas Sitar | O: 732.623.2135 | C: 732.859.2144 | dsitar@sitarcompany.com

TCN
WORLDWIDE
REAL ESTATE SERVICES

ALL INFORMATION FURNISHED REGARDING PROPERTY FOR SALE, RENTAL OR FINANCING IS FROM SOURCES DEEMED RELIABLE, BUT NO WARRANTY OR REPRESENTATION IS MADE AS TO THE ACCURACY THEREOF AND SAME IS SUBMITTED SUBJECT TO ERRORS, OMISSIONS, CHANGE OF PRICE, RENTAL OR OTHER CONDITIONS, WITHDRAWAL WITHOUT NOTICE, AND TO ANY SPECIAL LISTING CONDITIONS IMPOSED BY OUR PRINCIPALS.

1481 Oak Tree Road, Iselin, NJ 08830 | 732.283.9000 | sitarcompany.com

OFFICE BUILDING FOR LEASE


Office Suites Available

200 Centennial Avenue, Piscataway, NJ 08854

sitar
Realty Company

Worldwide Real Estate Services Since 1978

DEMOGRAPHICS MAP & REPORT

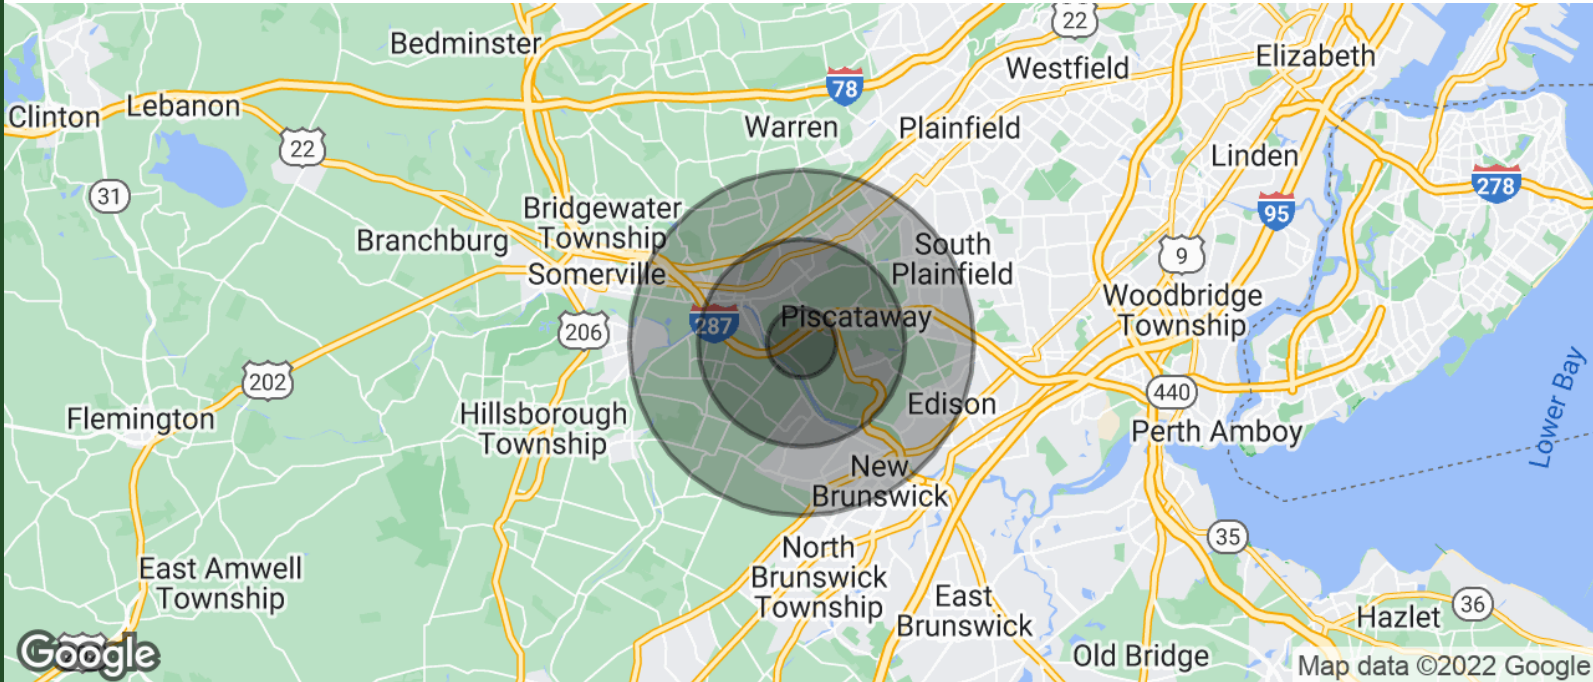

POPULATION	1 MILE	3 MILES	5 MILES
TOTAL POPULATION	6,334	52,722	203,768
AVERAGE AGE	42.0	40.4	36.9
AVERAGE AGE (MALE)	41.2	39.2	36.1
AVERAGE AGE (FEMALE)	42.4	41.1	37.5

HOUSEHOLDS & INCOME	1 MILE	3 MILES	5 MILES
TOTAL HOUSEHOLDS	2,164	19,975	71,932
# OF PERSONS PER HH	2.9	2.6	2.8
AVERAGE HH INCOME	\$121,659	\$110,002	\$104,998
AVERAGE HOUSE VALUE	\$514,416	\$502,993	\$391,332

* Demographic data derived from 2020 ACS - US Census

Robert Bogash | O: 732.623.2159 | C: 732.319.4680 | bogash@sitarcompany.com
Douglas Sitar | O: 732.623.2135 | C: 732.859.2144 | dsitar@sitarcompany.com

TCN
WORLDWIDE
REAL ESTATE SERVICES

ALL INFORMATION FURNISHED REGARDING PROPERTY FOR SALE, RENTAL OR FINANCING IS FROM SOURCES DEEMED RELIABLE, BUT NO WARRANTY OR REPRESENTATION IS MADE AS TO THE ACCURACY THEREOF AND SAME IS SUBMITTED SUBJECT TO ERRORS, OMISSIONS, CHANGE OF PRICE, RENTAL OR OTHER CONDITIONS, WITHDRAWAL WITHOUT NOTICE, AND TO ANY SPECIAL LISTING CONDITIONS IMPOSED BY OUR PRINCIPALS.

1481 Oak Tree Road, Iselin, NJ 08830 | 732.283.9000 | sitarcompany.com

Office Suites Available

200 Centennial Avenue, Piscataway, NJ 08854



Worldwide Real Estate Services Since 1978

OUR SERVICES

Commercial Brokerage Leasing and Sales

Sitar Realty Company TCN Worldwide is a leader in the commercial brokerage industry of New Jersey. We are full-service brokerage firm and the largest remaining regional independently owned commercial brokerage firm in the state.

Property Management Services

Twin Brook Management, LLC is widely respected in the property management industry and can handle all aspects of property management. We offer full service management or a more limited management approach depending on the client's needs.

Property Tax Consulting

Our real estate tax team can provide an analysis of your property's taxes to determine if you are over-assessed and based on the results of our analysis we can reduce your property tax burden.

Rent Receiver Services

Banks, law firms and courts rely on our company to preserve property values and stabilize properties that are in the process of foreclosure. Our hands-on approach, along with the latest technology allows our clients to feel comfortable and informed throughout the entire process.

Award-Winning Research

In today's real estate market, timely, accurate information can provide a competitive edge that our clients need to succeed. Our database allows us to access information pertaining to over 300 million square feet of office and industrial space and is updated continuously.

Consulting and Advisory Services

Our services range from multivariate financial analysis to interstate site selection. We can help to maximize your company's profits while your focus on your company's core business.

Development

Our development division has been responsible for the development of hundreds of millions of dollars of properties throughout New Jersey. Our firm is known for our high quality projects that are architecturally significant. Due to our years of experience, we can assist you at any level in the development process.

Robert Bogash | O: 732.623.2159 | C: 732.319.4680 | bogash@sitarcompany.com

Douglas Sitar | O: 732.623.2135 | C: 732.859.2144 | dsitar@sitarcompany.com



ALL INFORMATION FURNISHED REGARDING PROPERTY FOR SALE, RENTAL OR FINANCING IS FROM SOURCES DEEMED RELIABLE, BUT NO WARRANTY OR REPRESENTATION IS MADE AS TO THE ACCURACY THEREOF AND SAME IS SUBMITTED SUBJECT TO ERRORS, OMISSIONS, CHANGE OF PRICE, RENTAL OR OTHER CONDITIONS, WITHDRAWAL WITHOUT NOTICE, AND TO ANY SPECIAL LISTING CONDITIONS IMPOSED BY OUR PRINCIPALS.