

# KW Greater Columbus Commercial

## Industrial FOR SALE & LEASE

**Industrial  
(IH) Manufacturing  
Building**

**1450 E WALNUT ST.**  
LANCASTER, OH 43130  
FAIRFIELD COUNTY





# DISCLAIMER

1450 EAST WALNUT STREET



All materials and information received or derived from KW Commercial its directors, officers, agents, advisors, affiliates and/or any third party sources are provided without representation or warranty as to completeness, veracity, or accuracy, condition of the property, compliance or lack of compliance with applicable governmental requirements, developability or suitability, financial performance of the property, projected financial performance of the property for any party's intended use or any and all other matters.

Neither KW Commercial its directors, officers, agents, advisors, or affiliates makes any representation or warranty, express or implied, as to accuracy or completeness of the any materials or information provided, derived, or received. Materials and information from any source, whether written or verbal, that may be furnished for review are not a substitute for a party's active conduct of its own due diligence to determine these and other matters of significance to such party. KW Commercial will not investigate or verify any such matters or conduct due diligence for a party unless otherwise agreed in writing.

EACH PARTY SHALL CONDUCT ITS OWN INDEPENDENT INVESTIGATION AND DUE DILIGENCE.

Any party contemplating or under contract or in escrow for a transaction is urged to verify all information and to conduct their own inspections and investigations including through appropriate third-party independent professionals selected by such party. All financial data should be verified by the party including by obtaining and reading applicable documents and reports and consulting appropriate independent professionals. KW Commercial makes no warranties and/or representations regarding the veracity, completeness, or relevance of any financial data or assumptions. KW Commercial does not serve as a financial advisor to any party regarding any proposed transaction.

All data and assumptions regarding financial performance, including that used for financial modeling purposes, may differ from actual data or performance. Any estimates of market rents and/or projected rents that may be provided to a party do not necessarily mean that rents can be established at or increased to that level. Parties must evaluate any applicable contractual and governmental limitations as well as market conditions, vacancy factors and other issues in order to determine rents from or for the property. Legal questions should be discussed by the party with an attorney. Tax questions should be discussed by the party with a certified public accountant or tax attorney. Title questions should be discussed by the party with a title officer or attorney. Questions regarding the condition of the property and whether the property complies with applicable governmental requirements should be discussed by the party with appropriate engineers, architects, contractors, other consultants, and governmental agencies. All properties and services are marketed by KW Commercial in compliance with all applicable fair housing and equal opportunity laws.

## KW COMMERCIAL - GLOBAL

1221 South MoPac Expressway  
Austin, TX 78746



Each Office Independently Owned and Operated

## PRESENTED BY:

### MARK SULLIVAN

KW Greater Columbus Realty, LLC

O: +16145373888

sullivan@kw.com

The calculations and data presented are deemed to be accurate, but not guaranteed. They are intended for the purpose of illustrative projections and analysis. The information provided is not intended to replace or serve as substitute for any legal, accounting, investment, real estate, tax or other professional advice, consultation or service. The user of this software should consult with a professional in the respective legal, accounting, tax or other professional area before making any decisions.

# CONTACT KW GREATER COLUMBUS COMMERCIAL

1450 EAST WALNUT STREET



**MARK SULLIVAN**  
Principal Broker  
Commercial Director  
Email: [sullivan@kw.com](mailto:sullivan@kw.com)  
Mobile: (614) 537-3888  
Office: (614) 944-5988

Keller Williams Greater Columbus Realty  
Keller Williams Greater Columbus Commercial  
1 Easton Oval Suite 100  
Columbus, OH 43219

[www.GreaterColumbusCommercial.com](http://www.GreaterColumbusCommercial.com)



**JUSTIN BRUCE**  
Realtor  
Email: [justinbruce@kw.com](mailto:justinbruce@kw.com)  
Mobile: (740) 409-2020  
Office: (614) 944-5900

Team Lead- Next Move Columbus  
Keller Williams Greater Columbus Realty  
Keller Williams Sports and Entertainment  
603 W Wheeling St.  
Lancaster, OH 43130

# PROPERTY DESCRIPTION

1450 EAST WALNUT STREET



## PROPERTY DESCRIPTION


Industrial manufacturing building located in Lancaster, OH

Zoning- 1135.04 (IH) INDUSTRIAL HEAVY DISTRICT. (a) Purpose. The (IH) Industrial Heavy District is intended to provide for a full range of industrial uses, including activities which may constitute substantial environmental influences or hazards by their operation and/or appearance. (b) Permitted Uses. Permitted uses in the IH District shall be those uses specified as Permitted Uses and Special Exception Uses in the IM District, except no residential use shall be allowed.



# KW GREATER COLUMBUS COMMERCIAL

1450 EAST WALNUT STREET

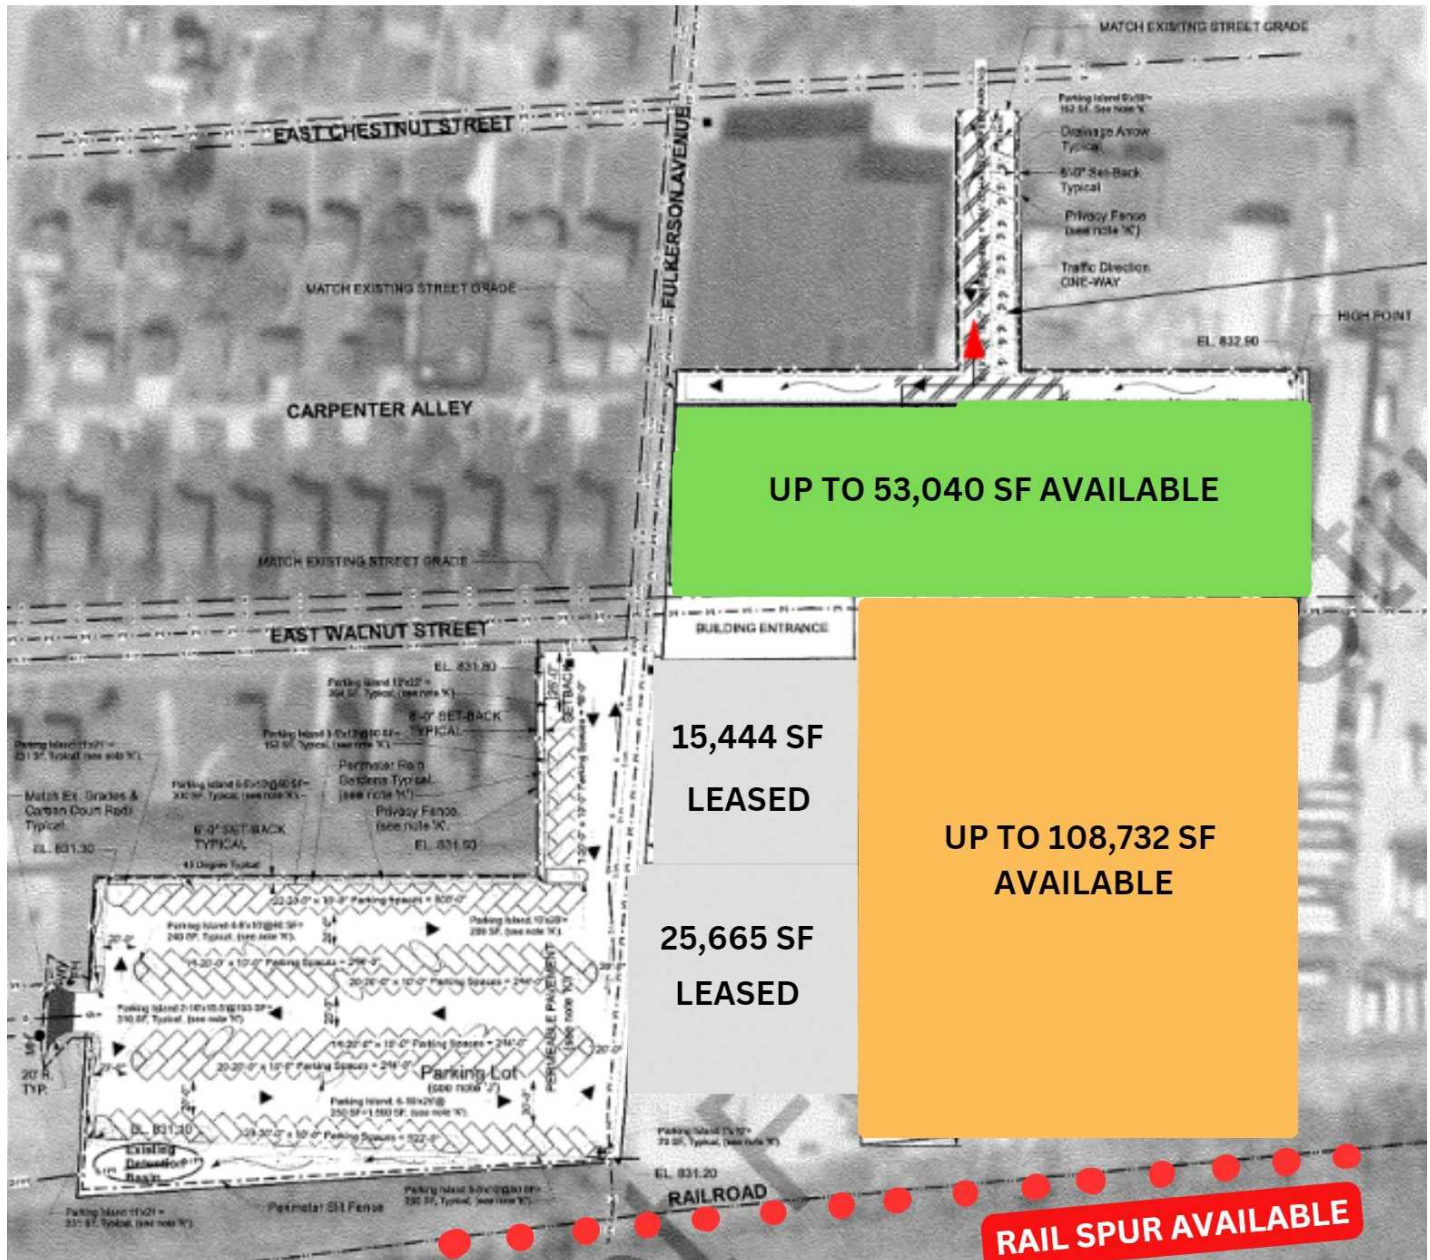

# KW GREATER COLUMBUS COMMERCIAL

1450 EAST WALNUT STREET



## LOCATION INFORMATION

Street Address: 1450 East Walnut Street

City, State, Zip Lancaster, OH 43130

County: Fairfield

Market: Lancaster

Cross Streets: E. Walnut St. & Fulkerson Ave. and Carpenter.

## LOCATION OVERVIEW

1450 E. Walnut St. is located on the east side of Lancaster, OH in Fairfield County. The building was built in 1950 and located on the intersection of E. Walnut St. and Fulkerson Ave. This property is serviced by SR 33, SR 22, and US HWY 22 leading into Lancaster. In the immediate area, other industrial properties and retail storefronts are plentiful.

## PROPERTY HIGHLIGHTS

- Industrial Manufacturing Building
- Lancaster, OH
- Serviced by SR 33, SR 22, US HWY 22
- Lease Rate: \$1.75 - \$6.50 per SF.
- Interior Bays
- Total Sq/ft: 202,871, without drive-in
  - Area A: 30,000
  - Area B: 15,444
  - Area C: 23,040
  - Area D: 25,655
  - Area E: 108,732





## Economic Development: Fairfield County


Fairfield County is one of the fastest growing counties in Ohio and home to over 158,000 people and 3,000 businesses. Well-known cities in this county include Pickerington, Lancaster, and Canal Winchester. In addition, the county supports both urban and rural living, providing over 5,000 acres of natural parks, which includes Hocking Hills State Park.

Fairfield County is home to 56,000 households with a median age of 39.2. The median household income in Fairfield County is \$67,000, which is 6.9% higher than the state's current level. With the county rapidly growing, opportunities are increasing for locally owned businesses and large corporations to succeed.



# PROPERTY PHOTOS



1450 EAST WALNUT STREET

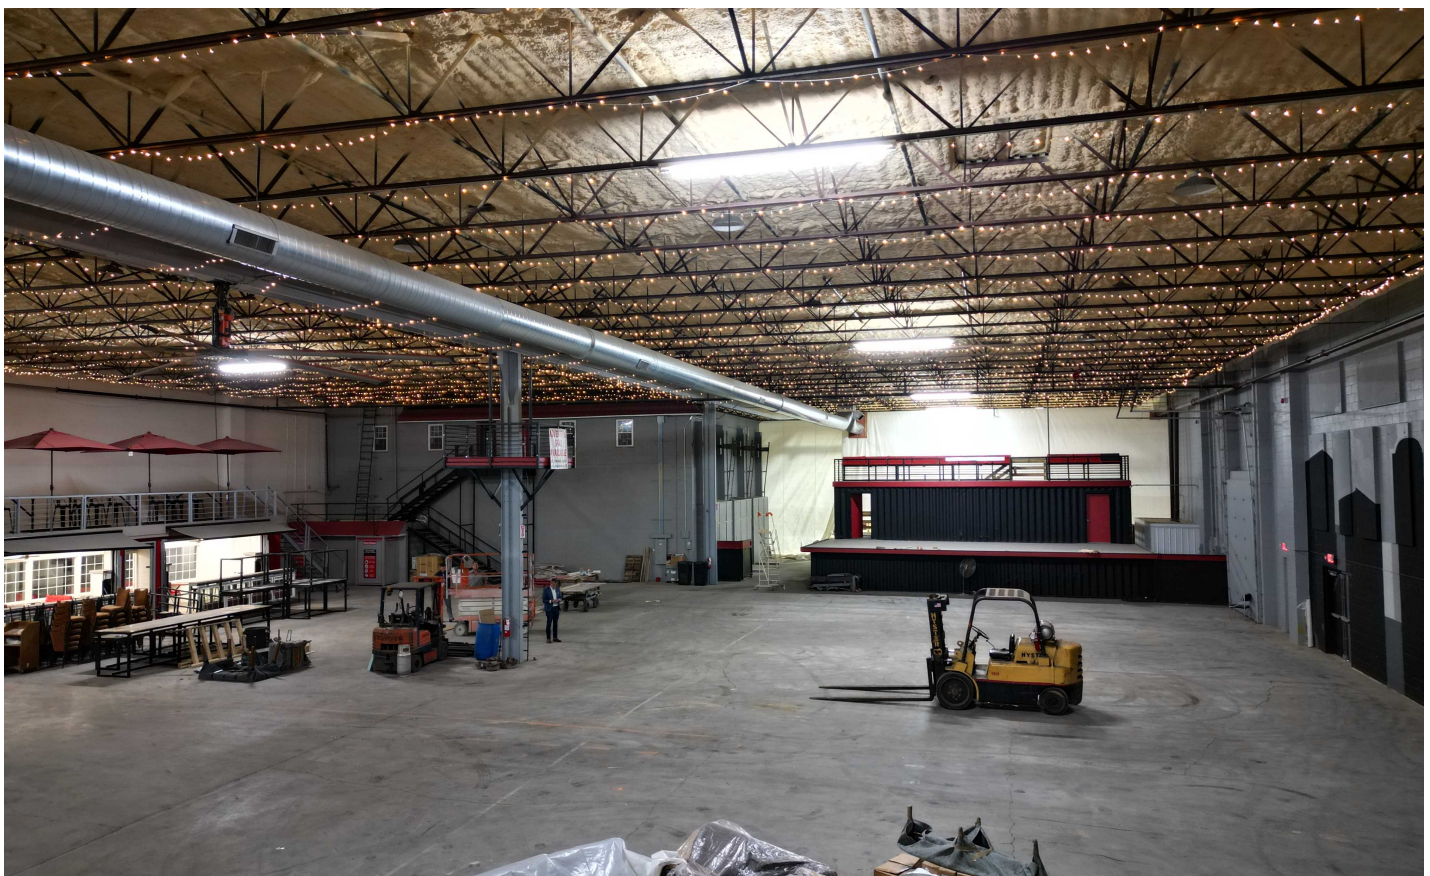




# LOCATION MAPS

1450 EAST WALNUT STREET

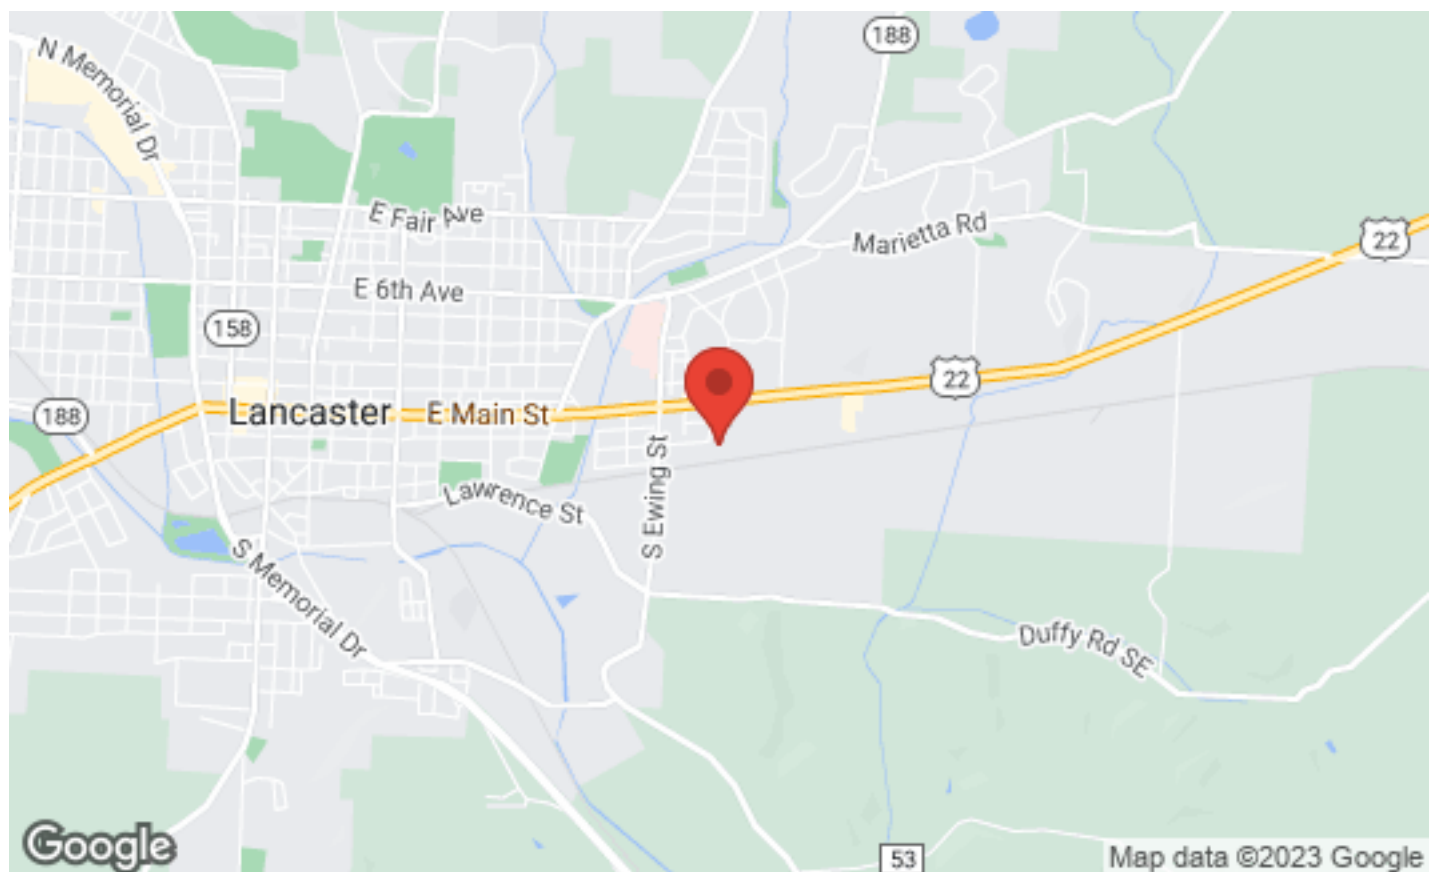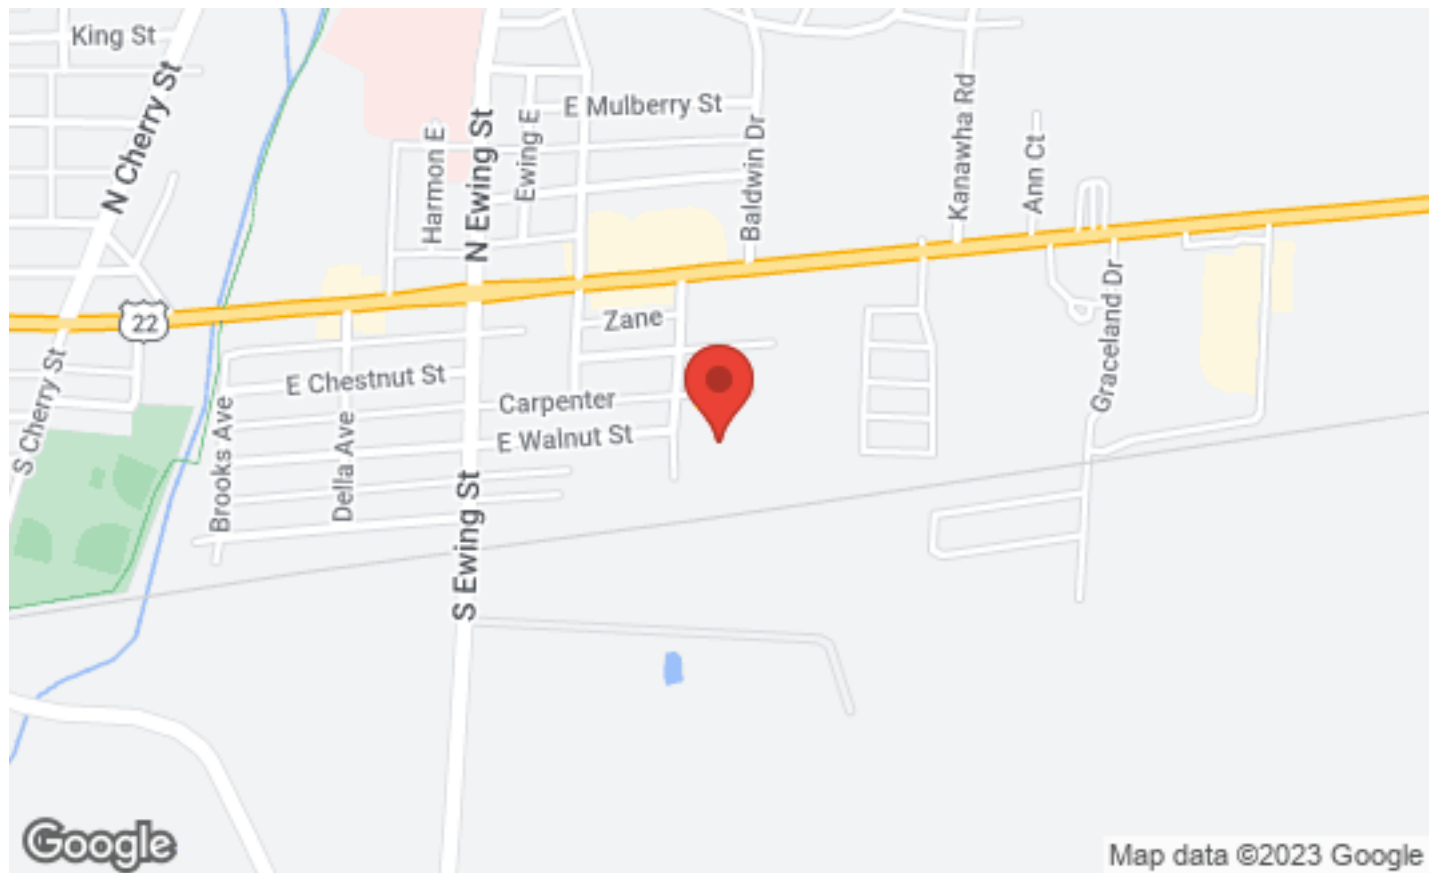

# REGIONAL MAP

1450 EAST WALNUT STREET

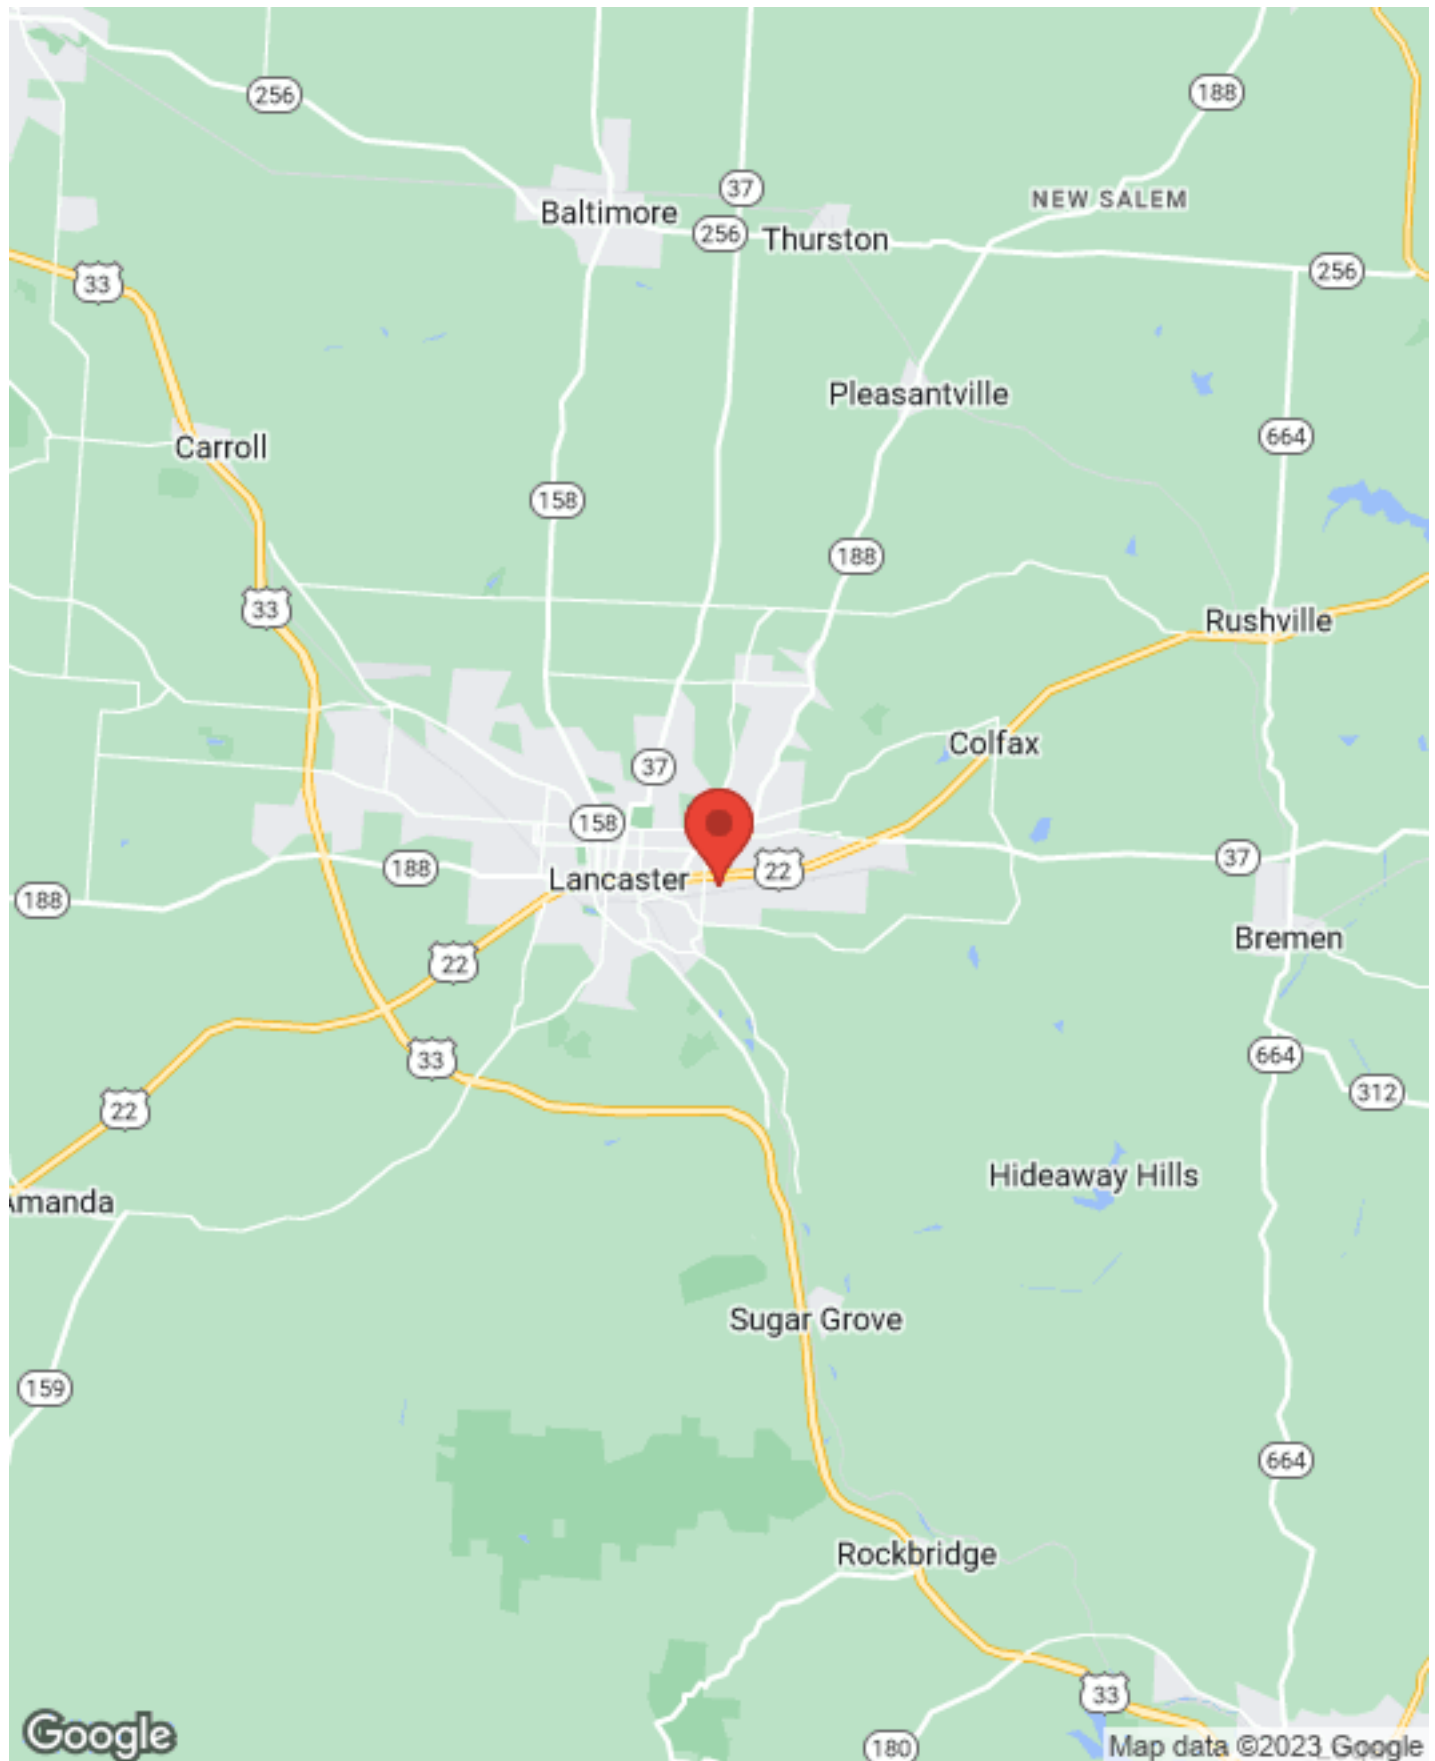



# AERIAL MAP

1450 EAST WALNUT STREET






# KW GREATER COLUMBUS COMMERCIAL

1450 EAST WALNUT STREET



## OFFERING SUMMARY

LOCATION:	Lancaster, Ohio in Fairfield County
YEAR BUILT:	1950; 2020 - 2021
BUILDING SF:	202,871
MINIMUM DIVISIBLE SF:	15,444 (Area B)
HIGHWAY ACCESS:	Immediate Access to US 33
CONSTRUCTION:	Insulated Steel and Block Concrete
DRIVE-INS	Varies Per Section
DOCKS (WITH LEVERS)	Varies Per Section
COLUMN SPACING:	Varies: 60' and 80'
BAY SIZE:	Varies Per Section
DECK HEIGHT:	48 in.
CLEAR HEIGHT:	28'
TRAILER PARKING:	50+
AUTO PARKING:	50 + Additional land for parking expansion
POWER:	480 / 277V / 3PH (AEP)
SPRINKLER:	Wet System, electric pump, 3 units
RAIL ACCESS:	Available Option, Plans in place (CSX Rail)
FLOOR	12" Concrete

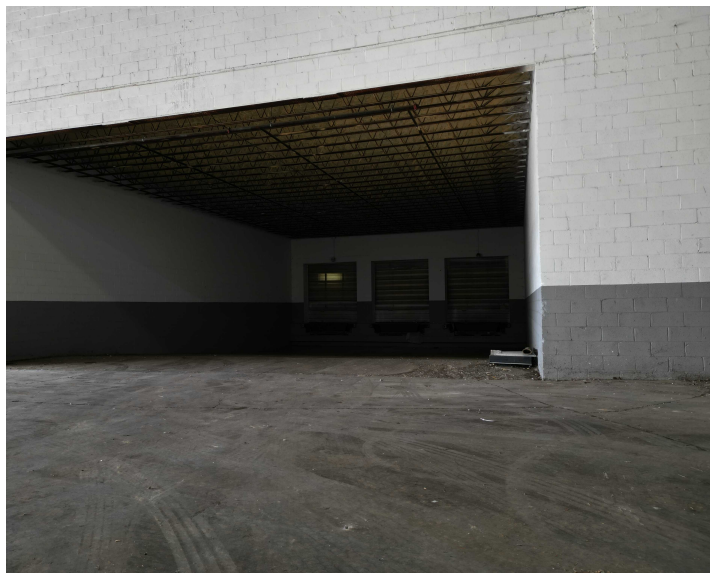





CONCEPTUAL DRAWING. NOT FOR CONSTRUCTION. ALL STATIONING AND DIMENSIONS ARE APPROXIMATE.

REVISIONS			

OPERATIONS &  
ENGINEERING APPROVAL  
PENDING



GENESEE & WYOMING  
INDUSTRIAL DEVELOPMENT



IORY - INDIANA & OHIO  
RAILWAY

— EXISTING TRACK  
— PROPOSED TRACK  
— FUTURE TRACK  
SCALE 1" = 200'  
NOT FOR BIDDING

Lancaster Port Authority  
Lancaster, OH

DRAWN: JMM  
DESIGNED: JMM  
CHECKED: ---  
DATE: 11/11/22

LAYOUT 1

DRAWING NO.  
SP.01  
SHEET 2 OF 2



# Location Facts & Demographics

Demographics are determined by a 10 minute drive from 1450 E Walnut St, Lancaster, OH 43130

CITY, STATE

Lancaster, OH

POPULATION

31,134

AVG. HHSIZE

2.44

MEDIAN HH INCOME


\$43,851

HOME OWNERSHIP

Renters: 5,337

Owners: 7,302

EMPLOYMENT

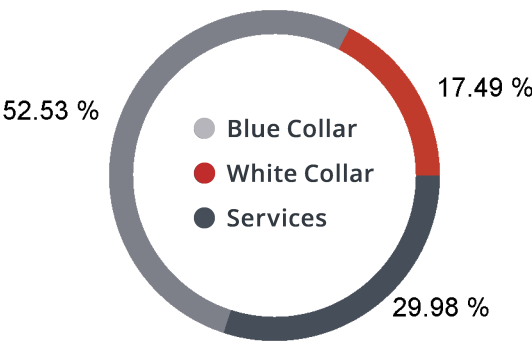

43.56 %  
Employed


2.48 %  
Unemployed

EDUCATION

High School Grad: 42.40 %  
Some College: 19.77 %  
Associates: 6.32 %  
Bachelors: 16.34 %

GENDER & AGE

49.41 % 50.59 %

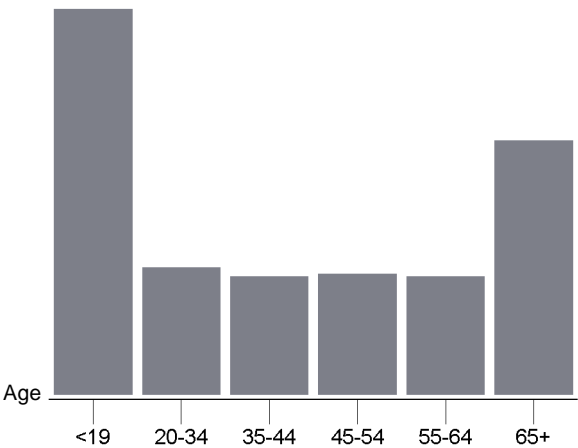


RACE & ETHNICITY


White: 98.75 %  
Asian: 0.08 %  
Native American: 0.00 %  
Pacific Islanders: 0.00 %  
African-American: 0.35 %  
Hispanic: 0.19 %  
Two or More Races: 0.63 %



INCOME BY HOUSEHOLD

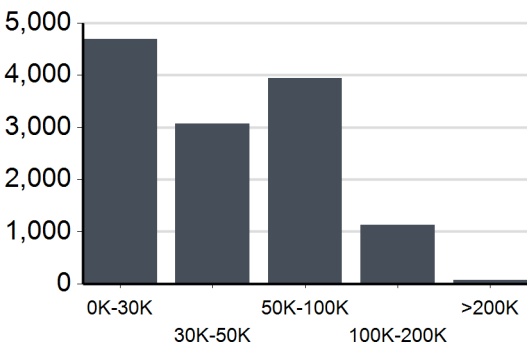

HH SPENDING

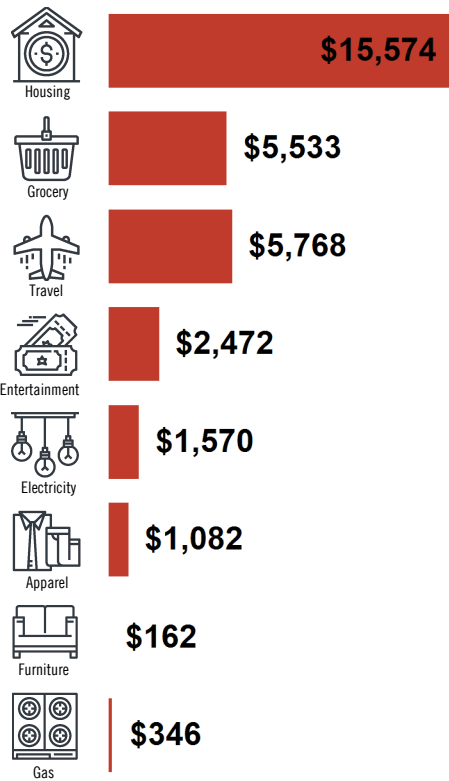



# 1450 E Walnut St

