


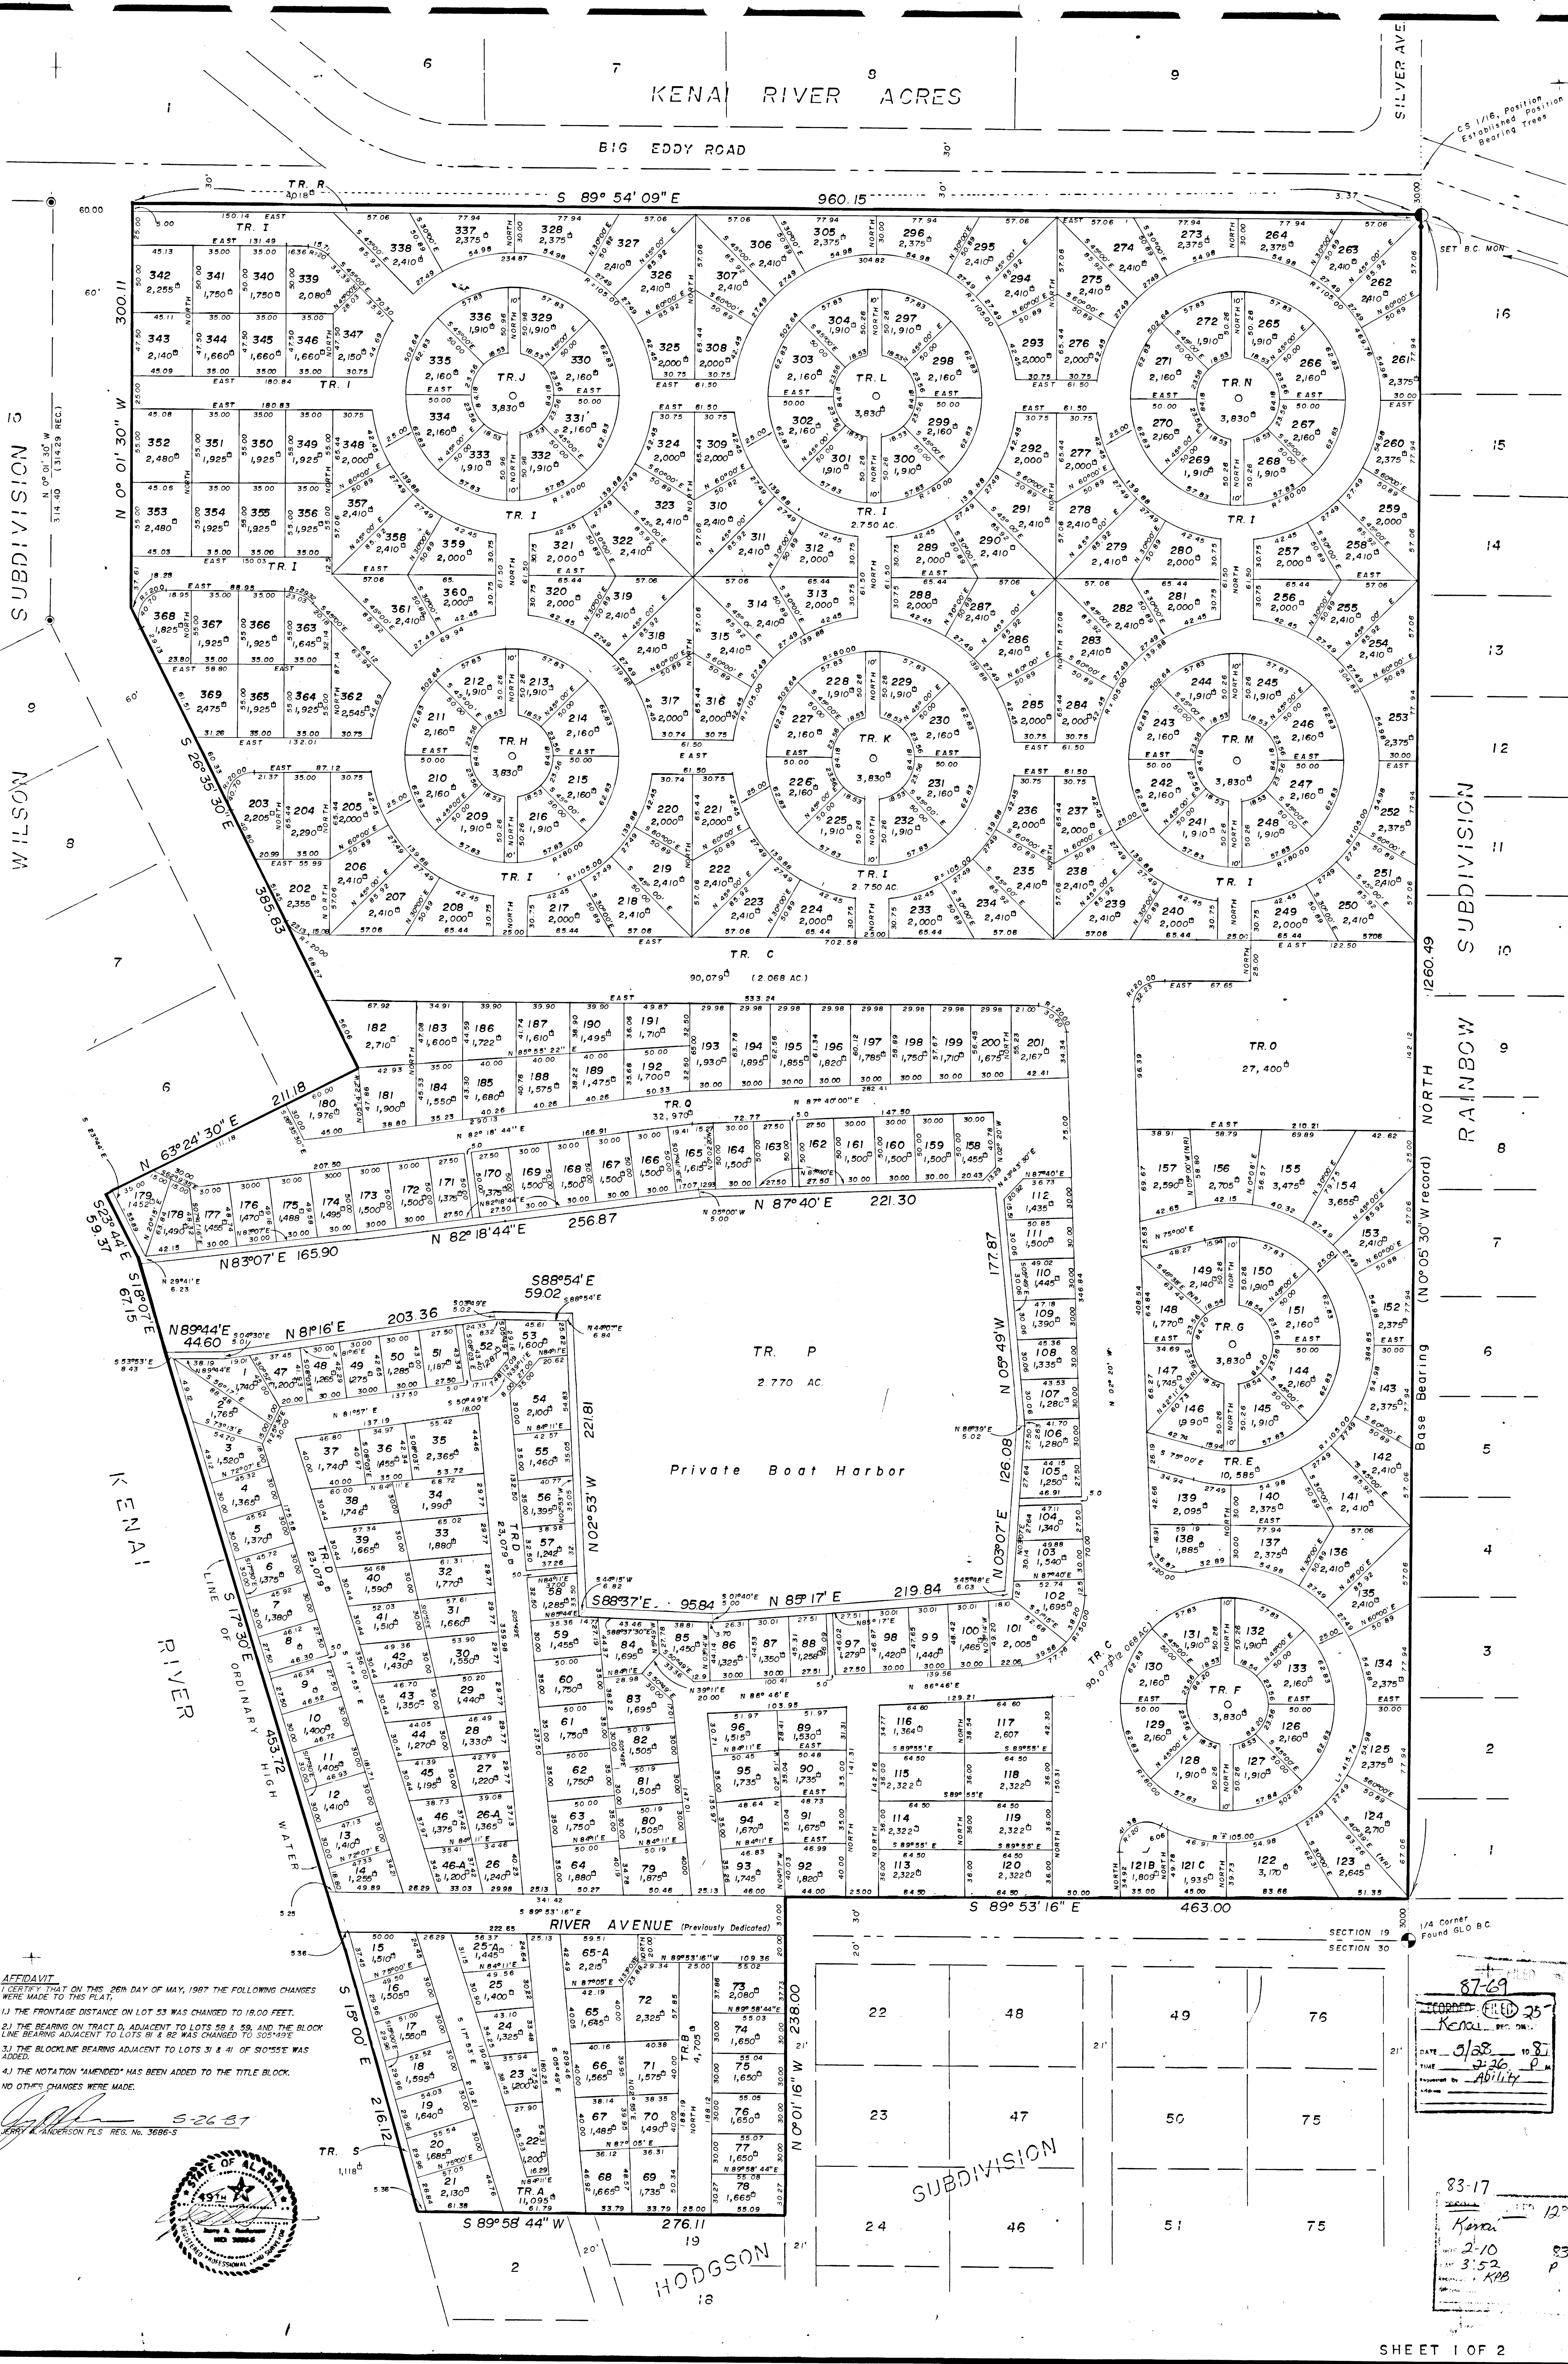

DETAIL (nts)

NOTES:

1. THE LOCATION OF THE ALASKA PIPELINE ESMT WAS TAKEN FROM THE PLAT OF RAINBOW SUBDIVISION, PLAT NO. 943, K.R.D.
2. THE TAXES ON THE LETTERED TRACTS, (A-S), SHALL BE EQUALLY APPORTIONED AMONG THE NUMBERED TRACTS.
3. RESTRICTIVE COVENANTS ARE RECORDED IN BOOK 202, PAGE 974, K.R.D.
4. THE LETTERED TRACTS ARE SUBJECT TO AN UNDERGROUND UTILITY EASEMENT.

LEGEND:

- SET B.C. MONUMENT
- SET 1/2" IRON PIPE
- ⊥ SET 12" IRON SPIKE
- FOUND 1/2" REBAR
- FOUND 1/2" REBAR WITH PLASTIC CAP, 610-S

CERTIFICATE OF OWNERSHIP

I HEREBY CERTIFY THAT I AM THE OWNER OF THE PROPERTY SHOWN AND DESCRIBED HEREON. I HEREBY REQUEST APPROVAL OF THIS PLAT SHOWING SUCH EASEMENTS FOR PUBLIC ROADWAYS AND EASEMENTS DEDICATED BY ME FOR PUBLIC USE.

POACHER'S COVE ASSOC

BY: *David H. Keating* 1026 SOLDOTNA, AK. 99669

NOTARY'S ACKNOWLEDGEMENT

SUBSCRIBED AND SWORN TO BEFORE ME THIS 9th DAY OF November, 1982.

Heather C. Marchant 6/27/83

NOTARY PUBLIC FOR ALASKA MY COMMISSION EXPIRES:

Audie L. Moore 11/2/82

BY: AUDIE L. MOORE P.O. BOX 4-1521 ANCHORAGE, AK. 99509

NOTARY'S ACKNOWLEDGEMENT

SUBSCRIBED AND SWORN TO BEFORE ME THIS 9th DAY OF November, 1982.

Heather C. Marchant 6/27/83

NOTARY PUBLIC FOR ALASKA MY COMMISSION EXPIRES:

SURVEYOR'S CERTIFICATE

I, THE UNDERSIGNED REGISTERED SURVEYOR HEREBY CERTIFY THAT A LAND SURVEY HAS BEEN COMPLETED UNDER MY DIRECT SUPERVISION AND THAT CORNERS AND MONUMENTS HAVE BEEN LOCATED AND ESTABLISHED AND THAT DIMENSIONS SHOWN HEREON ARE TRUE AND CORRECT.

Jerry Anderson 11/2/82

JERRY ANDERSON, 3686-S DATE

PLAT APPROVAL

THIS PLAT WAS APPROVED BY THE KENAI PENINSULA BOROUGH PLANNING COMMISSION AT THE MEETING OF MARCH 8, 1982.

KENAI PENINSULA BOROUGH

BY: *Jerry Anderson*

AUTHORIZED OFFICIAL

VICINITY MAP

1" = 1 MILE

DATE: APRIL, 1982

SCALE: 1" = 50'

DRAWN BY: S. WILSON

JOB No.: 1398

FLD. BK. No.: 113,123

POACHER'S COVE

PLANNED UNIT DEVELOPMENT

Being a replat of Wilson Subd., K-1374, except lots 6-10, 11, 12,1000.

AFFIDAVIT

I CERTIFY THAT ON THIS 26th DAY OF MAY, 1987 THE FOLLOWING CHANGES WERE MADE TO THIS PLAT:

4. THE NOTATION "AMENDED" HAS BEEN ADDED TO THE TITLE BLOCK.

NO OTHER CHANGES WERE MADE.

Jerry Anderson 5-26-87

JERRY ANDERSON PLS. REG. NO. 3686-S

87-69

Kenai










TIME: 3:52 P.M.

DRAWN BY: KPB

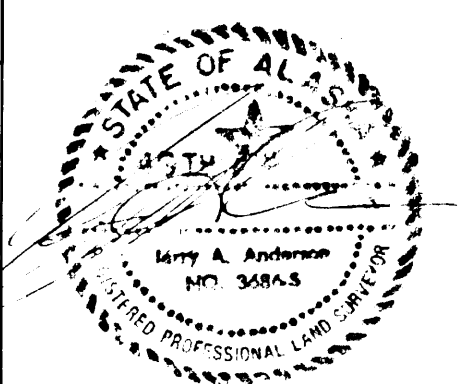

KENAI RIVER ACRES

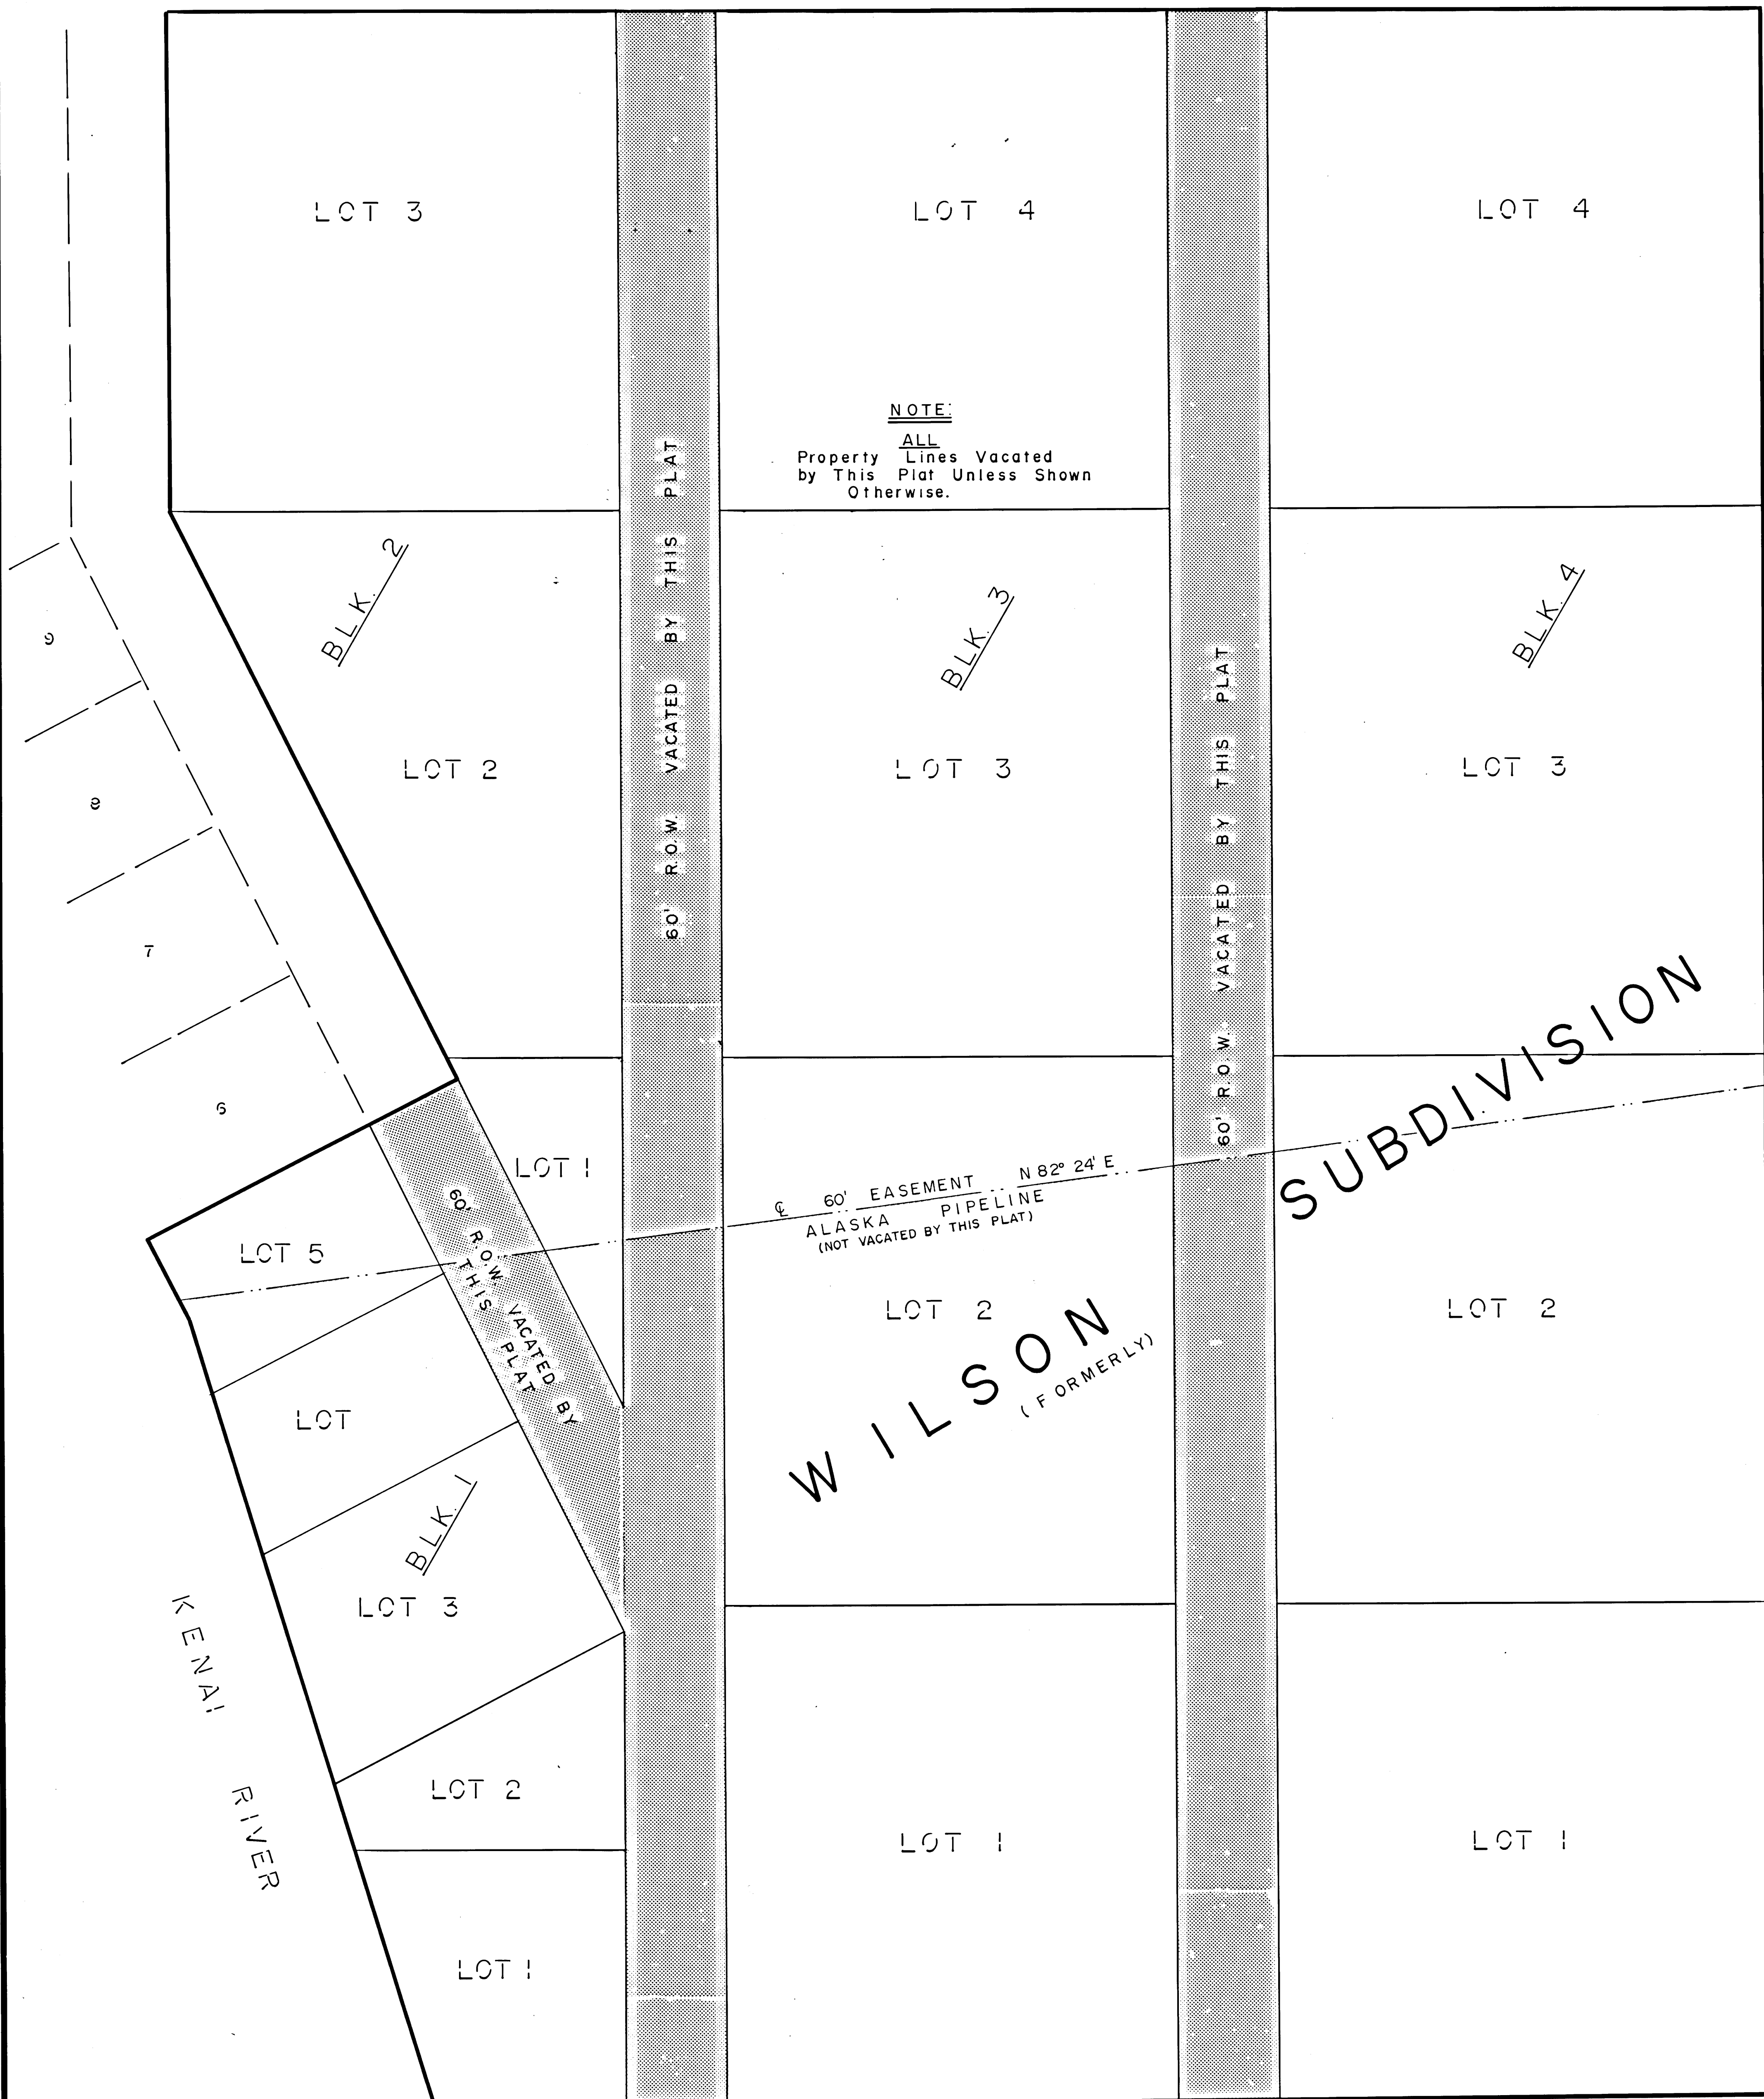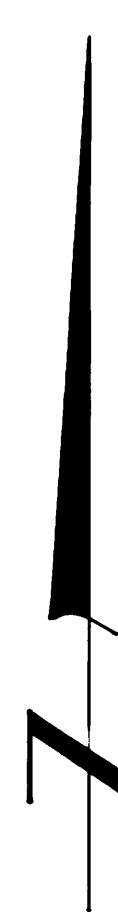

- 16
- 15
- 14
- 13
- 12
- 11
- 10
- 9
- 8
- 7
- 6
- 5
- 4
- 3
- 2
- 1

SUBDIVISION
RAINBOW

DAN AVENUE
THESE LINES NOT VACATED BY THIS PLAT

HODGSON
SUBDIVISION
(FORMERLY)

22	46	49	76
23	47	SUBD. 50	75

87-69

RECORDED - FILED

RECORDED FILED 85

DATE 5/23/87

TIME 2:06 PM

RECORDED BY APB

83-17

RECORDED - FILED

RECORDED FILED 83

DATE 2-10-83

TIME 3:52 PM

RECORDED BY APB

POACHER'S COVE
PLANNED UNIT DEVELOPMENT
RIGHT OF WAY VACATION PLAT