



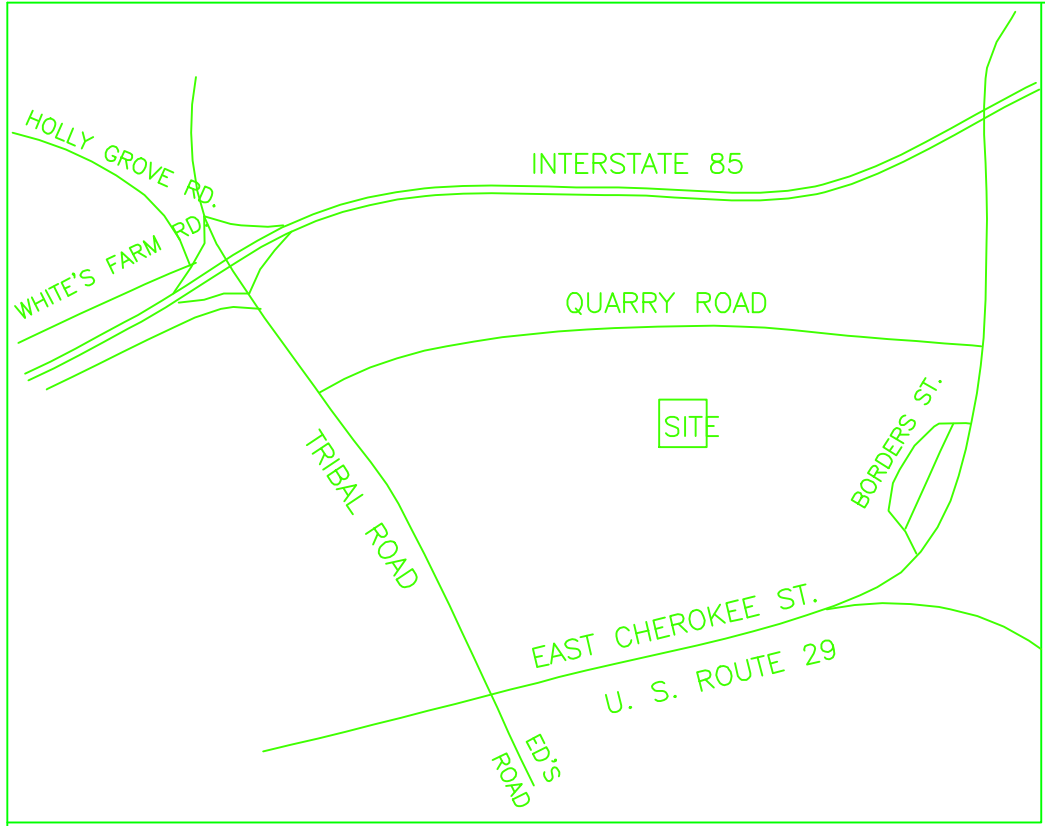

LOCATION MAP

COURSE	BEARING	DISTANCE
1	S 30°11'41"W	43.22'
2	S 64°27'00"W	68.16'
3	S 34°55'41"W	130.44'
4	S 48°27'01"E	44.68'
5	S 06°49'25"W	94.83'
6	S 45°49'42"W	54.27'
7	N 70°36'59"W	23.04'
8	N 30°54'10"W	47.57'
9	S 29°06'06"W	73.13'
10	S 20°19'20"E	135.63'
11	S 30°39'09"W	87.98'
12	S 12°13'01"W	167.93'
13	S 07°14'35"E	178.65'
14	S 44°36'27"W	39.25'
15	S 16°51'11"W	141.03'
16	S 03°12'42"W	216.81'
17	S 05°52'23"E	76.67'
18	N 62°36'15"E	99.71'
19	N 66°26'42"E	100.00'
20	N 71°22'02"E	100.66'
21	N 81°39'05"E	100.66'
22	N 87°29'08"E	100.50'
23	N 88°30'04"E	100.45'
24	N 82°30'27"E	99.83'
25	N 77°07'52"E	98.85'
26	N 75°29'57"E	57.22'

REFERENCE: PLAT SLIDE B 10,PAGE 5 AND 6
DEED BOOK 3 C,PAGE 185
DEED BOOK 3 V,PAGE 390
DEED BOOK 19,PAGE 141
DEED BOOK 4 C,PAGE 238
PLAT SLIDE B 122,PAGE 6 A
DEED BOOK 13 B,PAGE 159
UNRECORDED PLAT BY CLAUDE
JOHNSON FOR GRIFFIN TESSENER
DATED OCTOBER 3,1953
UNRECORDED PLAT FOR RANDOLPH
TRUCKING CO. BY TED BEVERLY
DATED JULY 7,1986

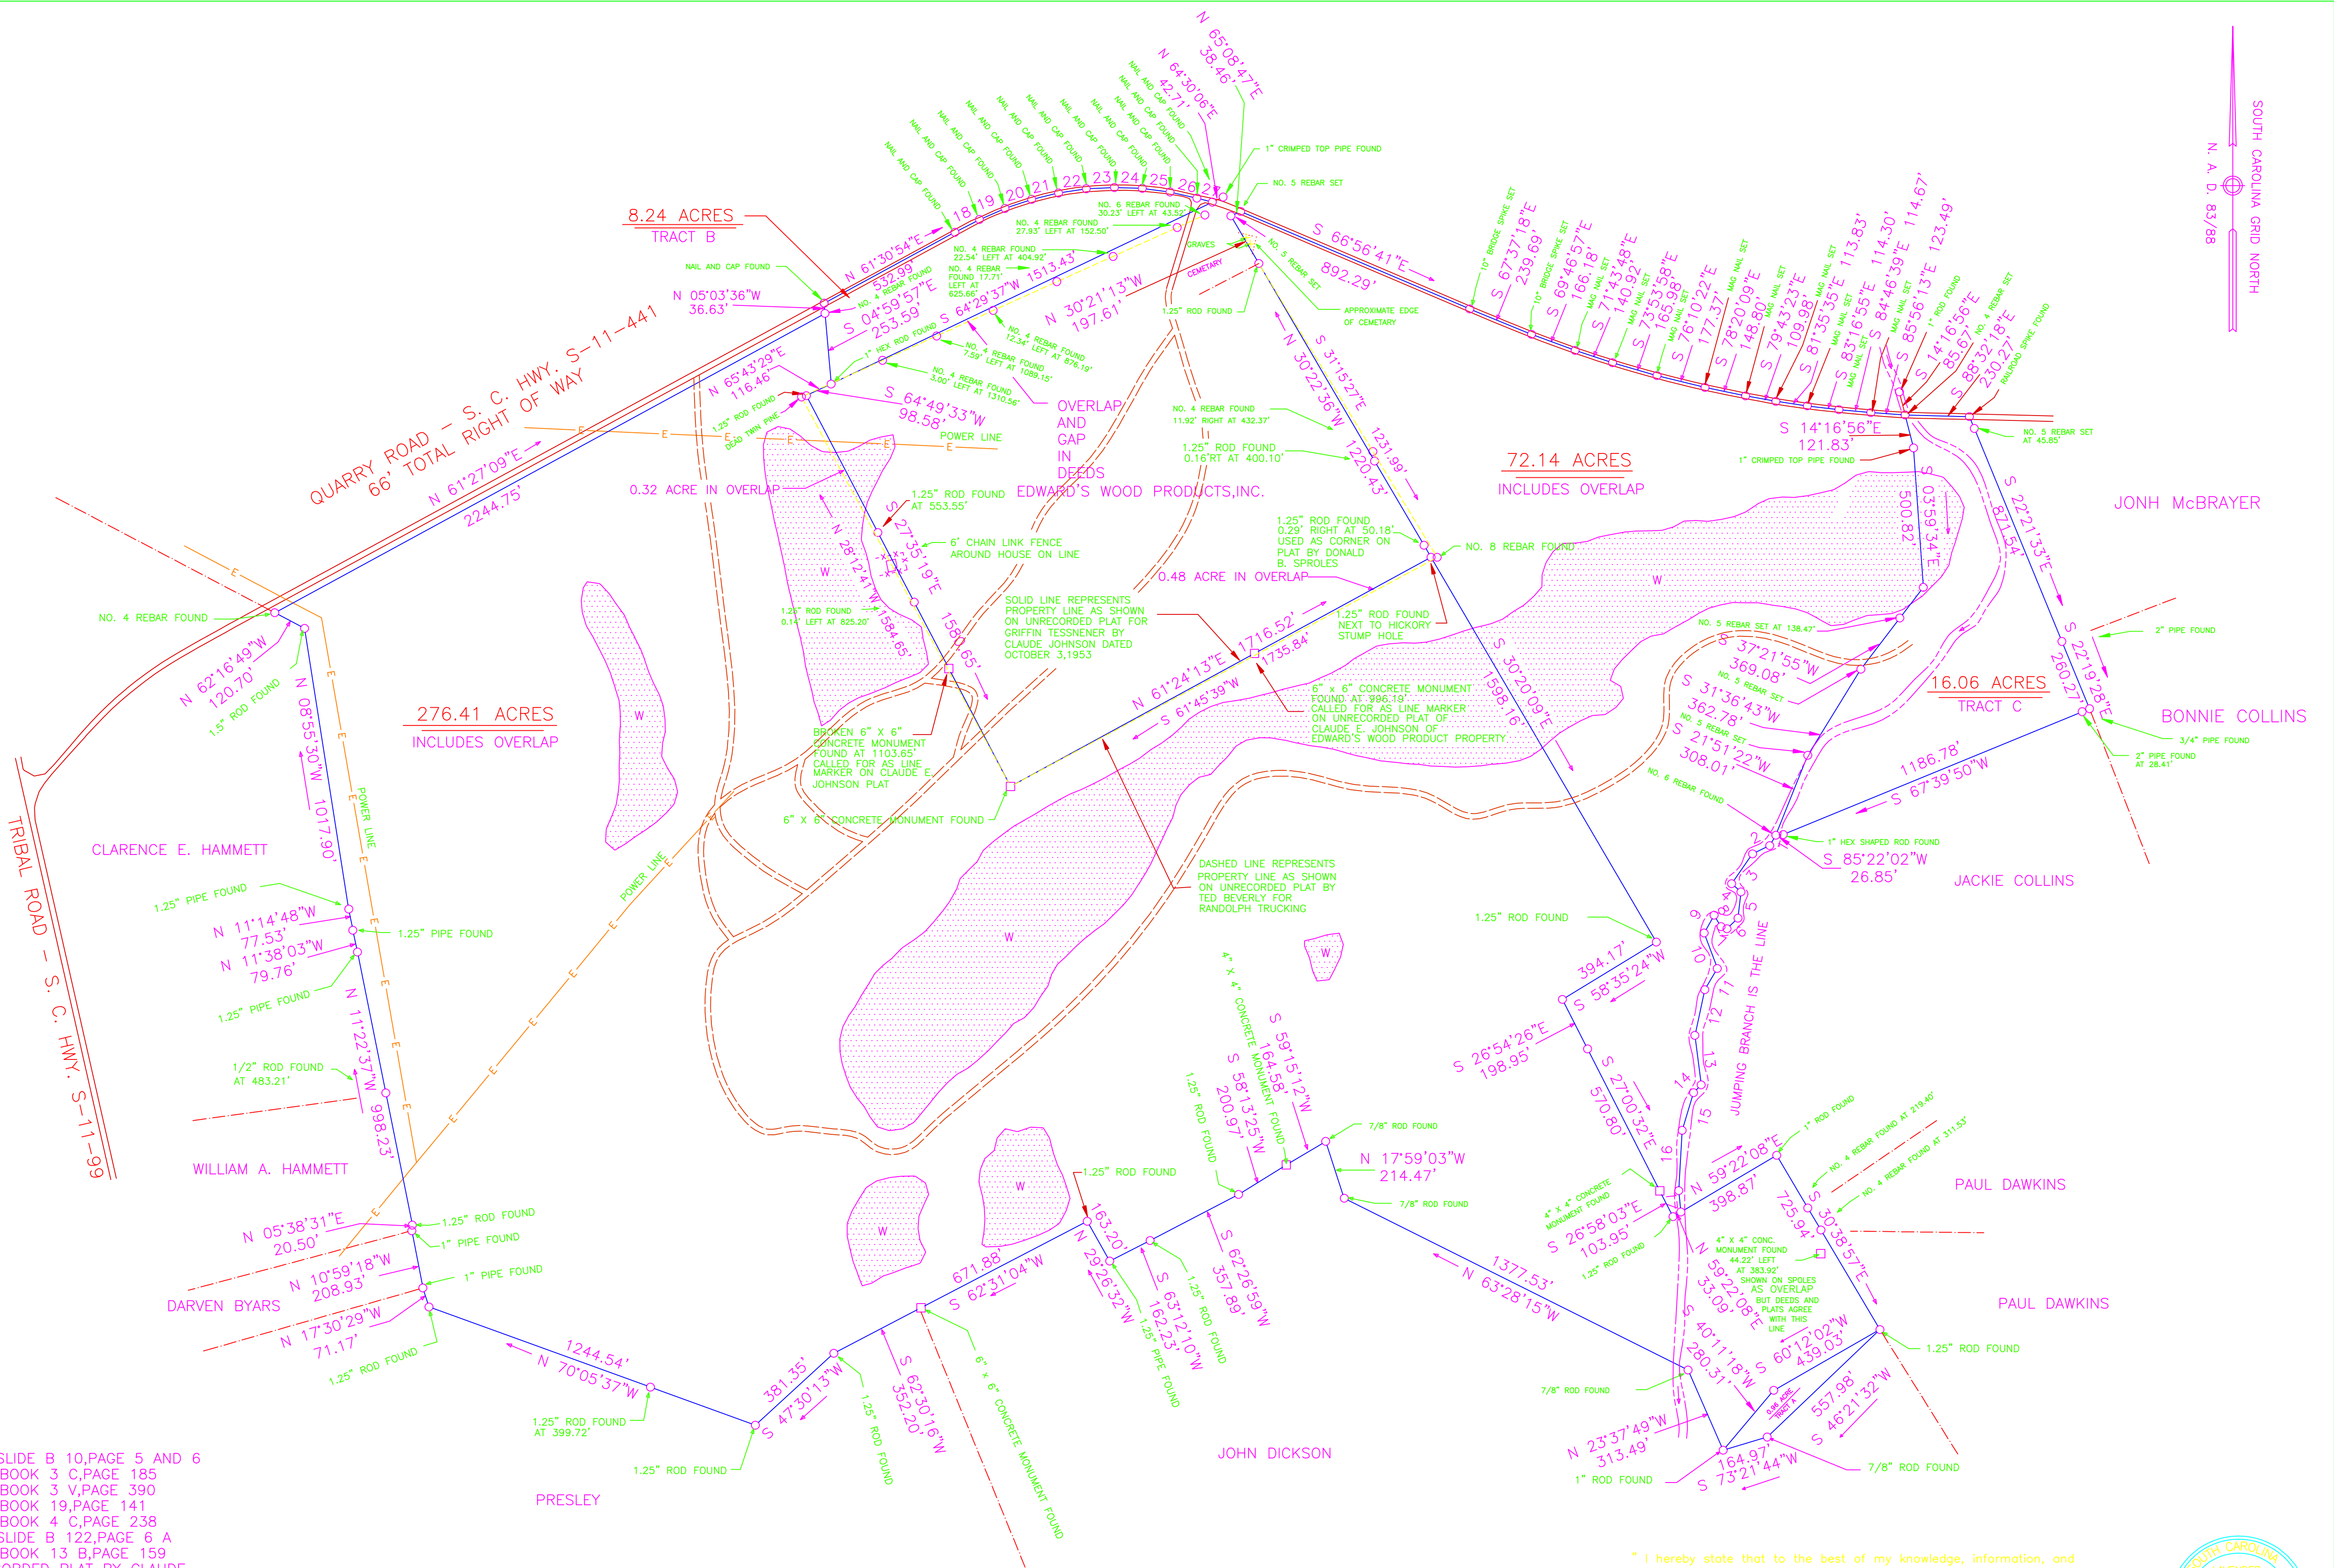

" I hereby state that to the best of my knowledge, information, and belief, the survey shown hereon was made in accordance with the requirements of the Minimum Standards Manual for the Practice of Land Surveying in South Carolina, and meets or exceeds the requirements for a Class A survey as specified therein; also there are no visible encroachments or projections other than shown."

Registered Land Surveyor No. 7262

REVISIONS			
NO.	BY	DATE	DESCRIPTION
1	D.L.S.	12/21/98	ADD TRACT A
2	D.L.S.	9/25/99	ADD TRACT B AND TRACT C
SCALE: 1" = 300'			

LAVENDER, SMITH & ASSOCIATES, INC.

LAND SURVEYORS & MAPPERS

2900 EAST MAIN STREET
SPARTANBURG, S.C. 29307

108 RIDGEWAY ROAD
GAFFNEY, S.C. 29340

STATE:	SOUTH CAROLINA
COUNTY:	CHEROKEE
BLOCK MAP:	191
DATE:	NOVEMBER 25,1998
FIELD BY:	D.L.S.
DRAWN BY:	D.L.S.
FILE:	TRIBAL

SURVEY FOR:	CLEARWATER OF CHEROKEE,L.L.C.
LOCATED	NORTHEAST OF BLACKSBURG

