



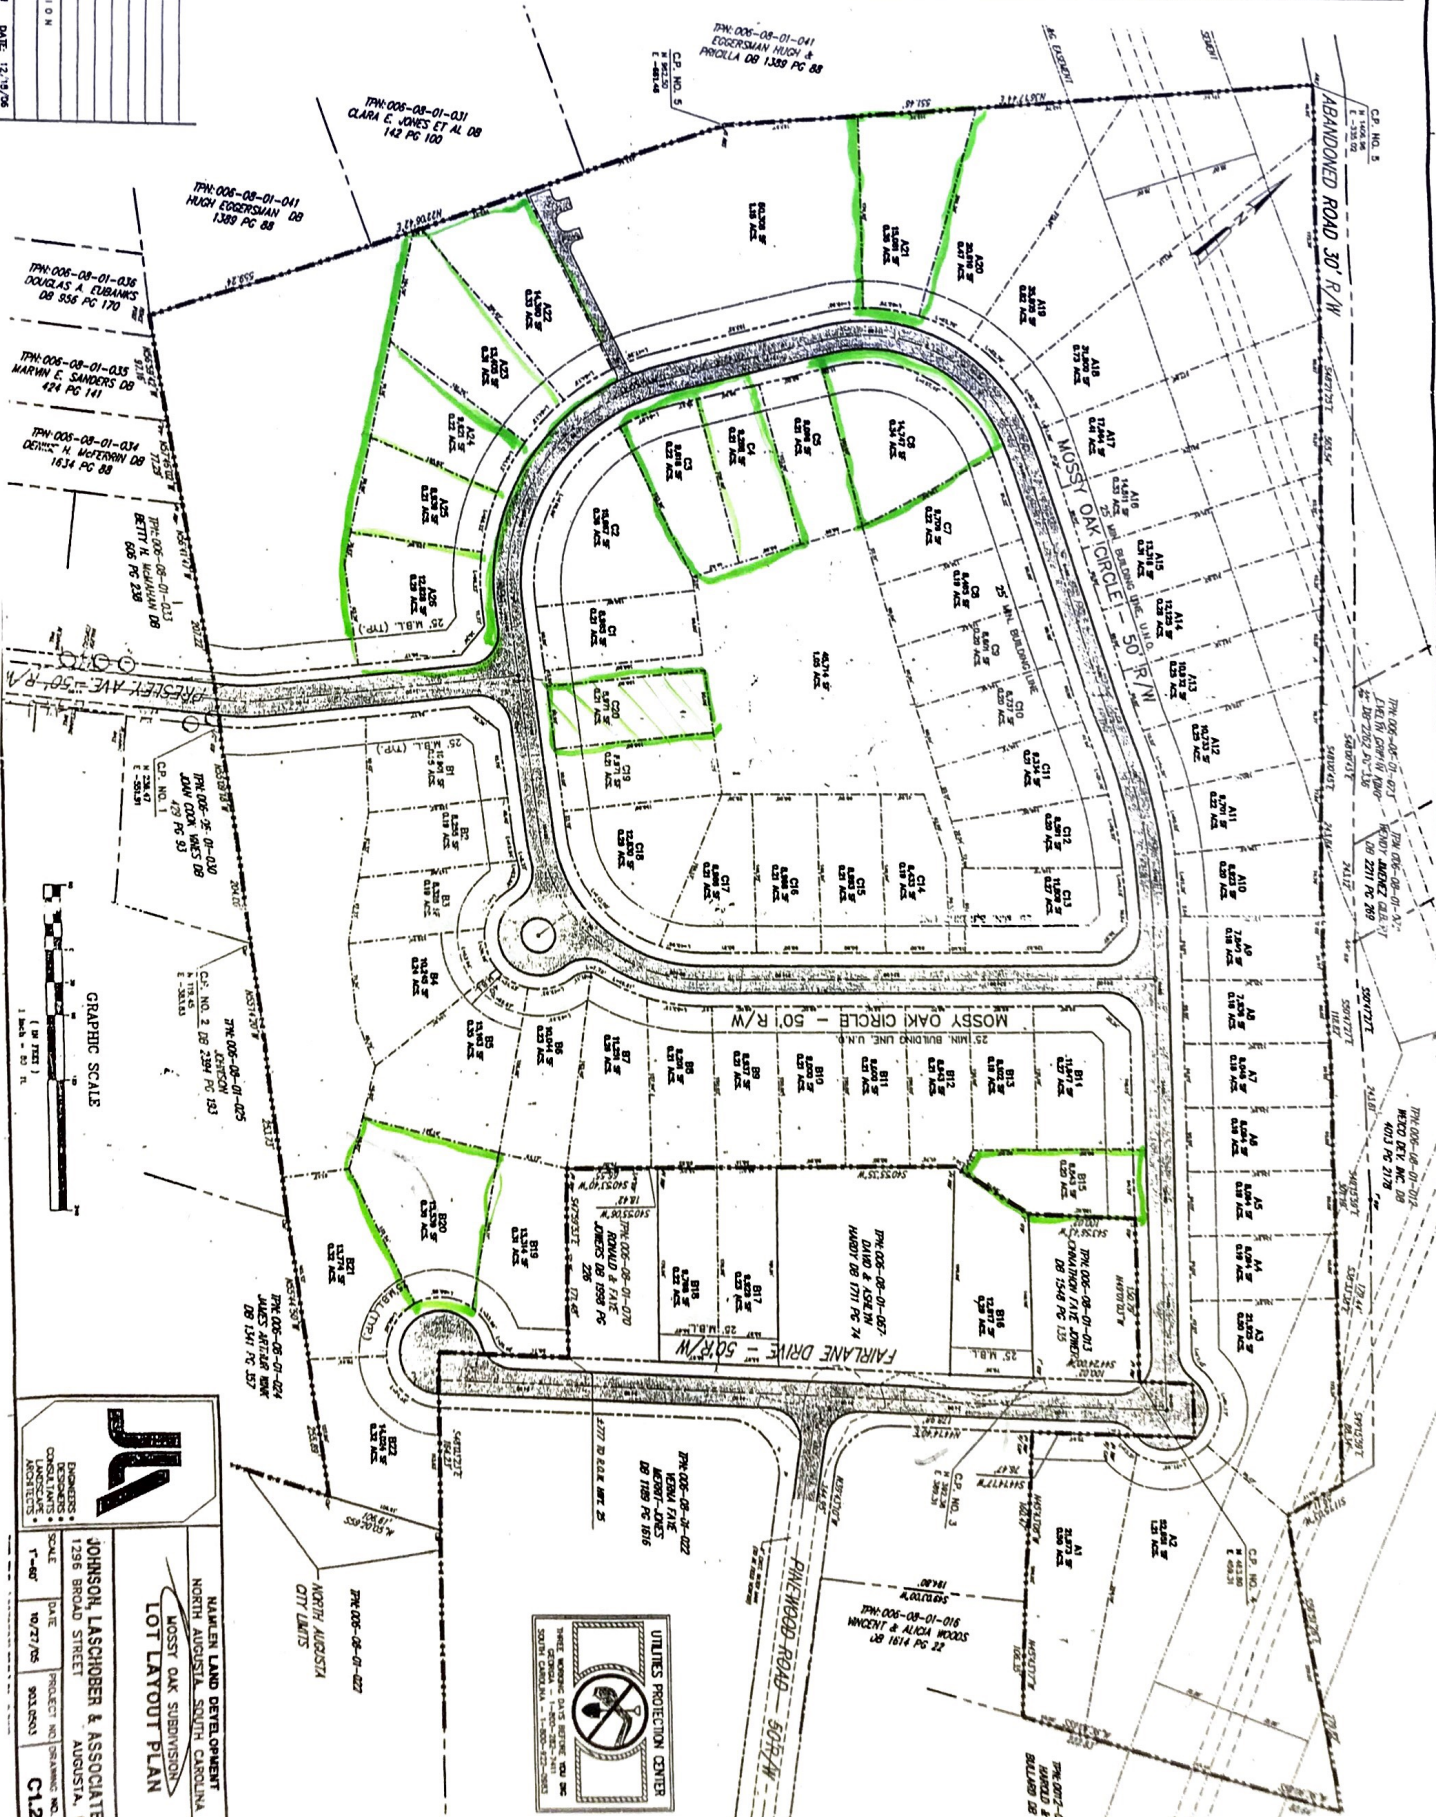

JOHNSON, LASCHOB & ASSOCIATES, INC.

ENGINEERS & ARCHITECTS

1296 BROAD STREET

AUGUSTA, GEORGIA 30601




LOT LAYOUT PLAN

NORTH ARROW

