

SKETCH TO ACCOMPANY A LEGAL DESCRIPTION

PROPERTY ADDRESS

**31942 SW 187TH CT.
HOMESTEAD FL. 33030
FOLIO # 10-7814-009-0350**

LEGAL DESCRIPTION

THE EAST $\frac{1}{2}$ TRACT "A" OF BURDINES HABITAT ACCORDING TO THE PLAT THEREOF AS RECORDED IN PLAT BOOK 145, PAGE 4 OF THE PUBLIC RECORDS OF MIAMI-DADE COUNTY, FLORIDA CONTAINING A NET AREA OF: 9565 SQ. FT. MORE OR LESS


LEGAL DESCRIPTION**THIS IS NOT A BOUNDARY SURVEY**

JOB NO: 31942SW187CT-EAST
DATE: 3/15/2016
PAGE 1 OF 2

FLORIDA BUILDERS

ENGINEERS & INSPECTORS

"Serving Florida Coast to Coast"

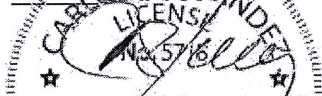OFF : (8770-894-8001**www.floridalandsurveying.com****1255 Biscayne Blvd # 934****North Miami, FL 33181****CE # 7816**

CARLOS A. HERNANDEZ
LAND SURVEYOR AND MAPPER No. 6718
STATE OF FLORIDA


NOT VALID WITHOUT THE SIGNATURE AND THE ORIGINAL RAISE SEAL OF A
FLORIDA LICENSED SURVEYOR AND MAPPER

SKETCH TO ACCOMPANY A LEGAL DESCRIPTION

**31942 SW 187TH CT.
HOMESTEAD FL. 33030
FOLIO # 10-7814-009-0350**

PROPERTY ADDRESS

LOT - 3
BLOCK - 3

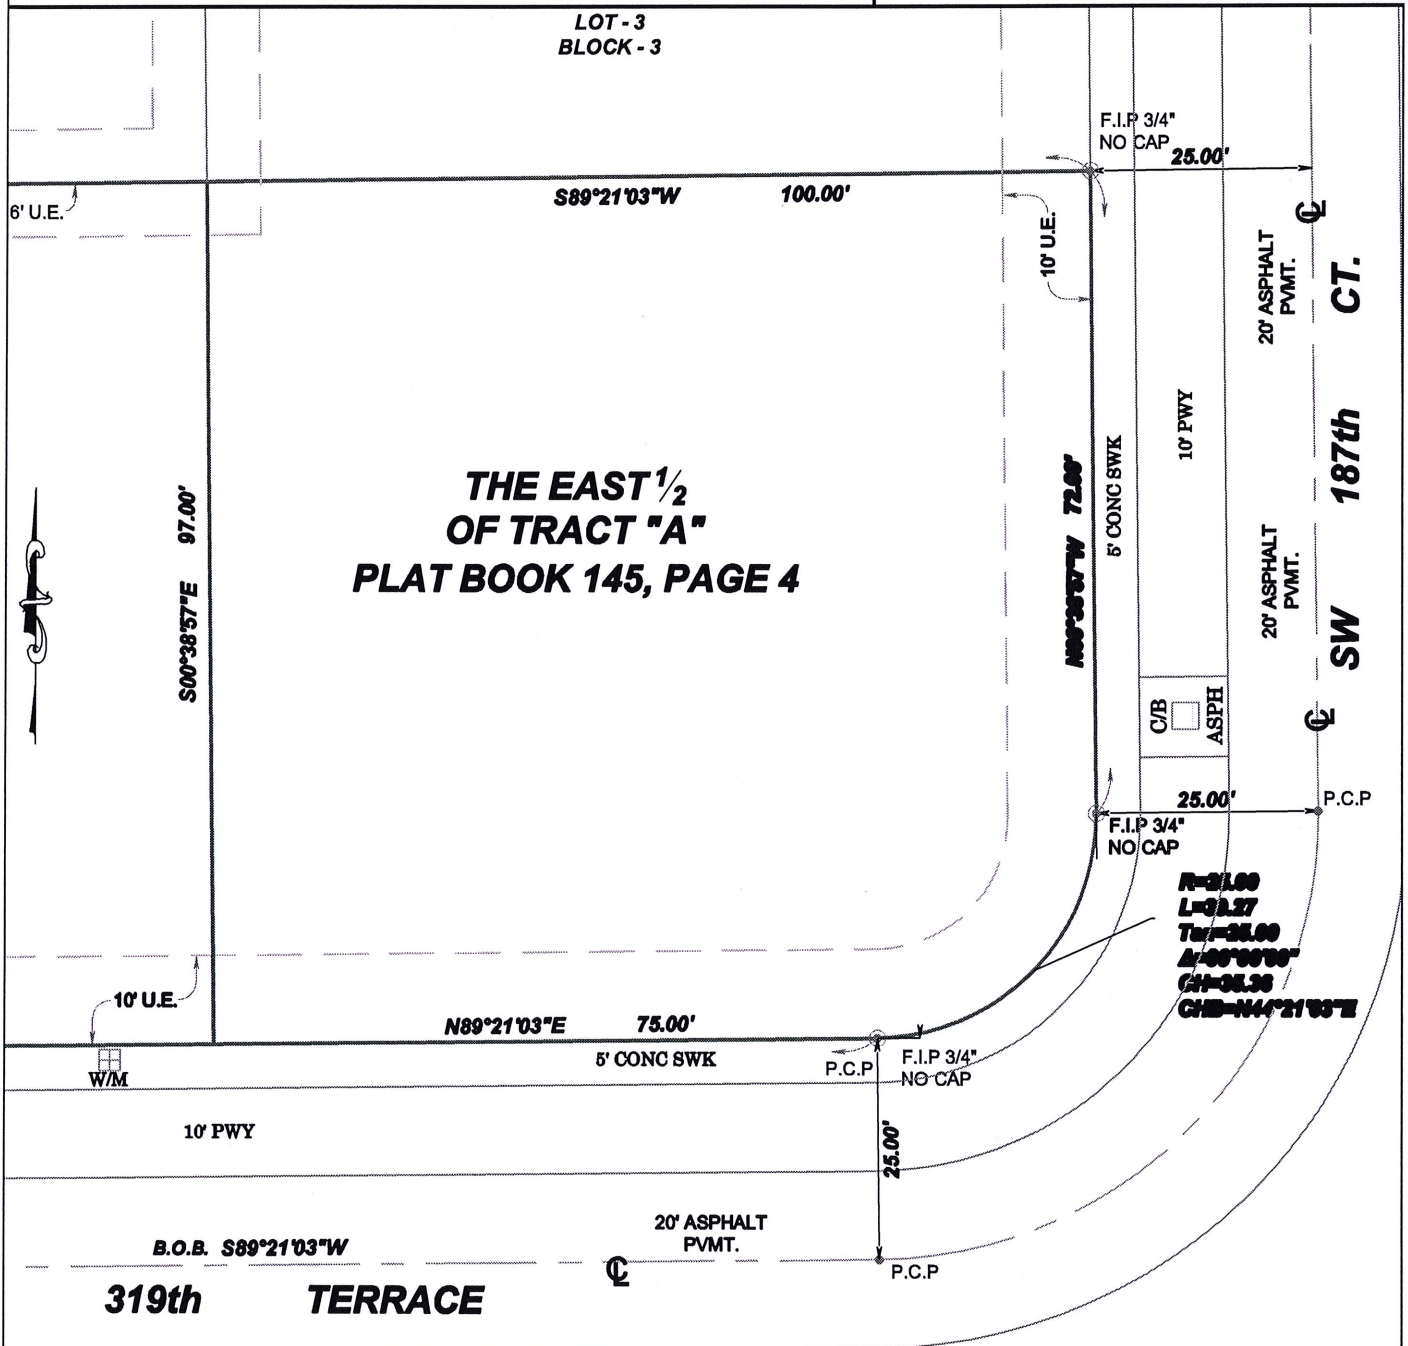

SKETCH OF DESCRIPTION

SCALE 1" = 40

OFF : (8770-894-8001
www.floridalandssurveying.com

JOB NO: 31942SW187CTWEST
DATE: 3/15/2016
PAGE 2 OF 2

NOT VALID WITHOUT THE SIGNATURE AND THE ORIGINAL RAISE SEAL OF A
FLORIDA LICENSED SURVEYOR AND MAPPER

FLORIDA LICENSED SURVEYOR AND MAPPER
THIS IS NOT A BOUNDARY SURVEY

FLORIDA BUILDERS
ENGINEERS & INSPECTORS

"Serving Florida Coast to Coast"

1255 Blscaen Hyd # 234

North Miami, Fl. 33421

LA 7919

No. 5718

CARLOS A. HERNANDEZ

LAND SURVEYOR AND MAPPER No. 5718