


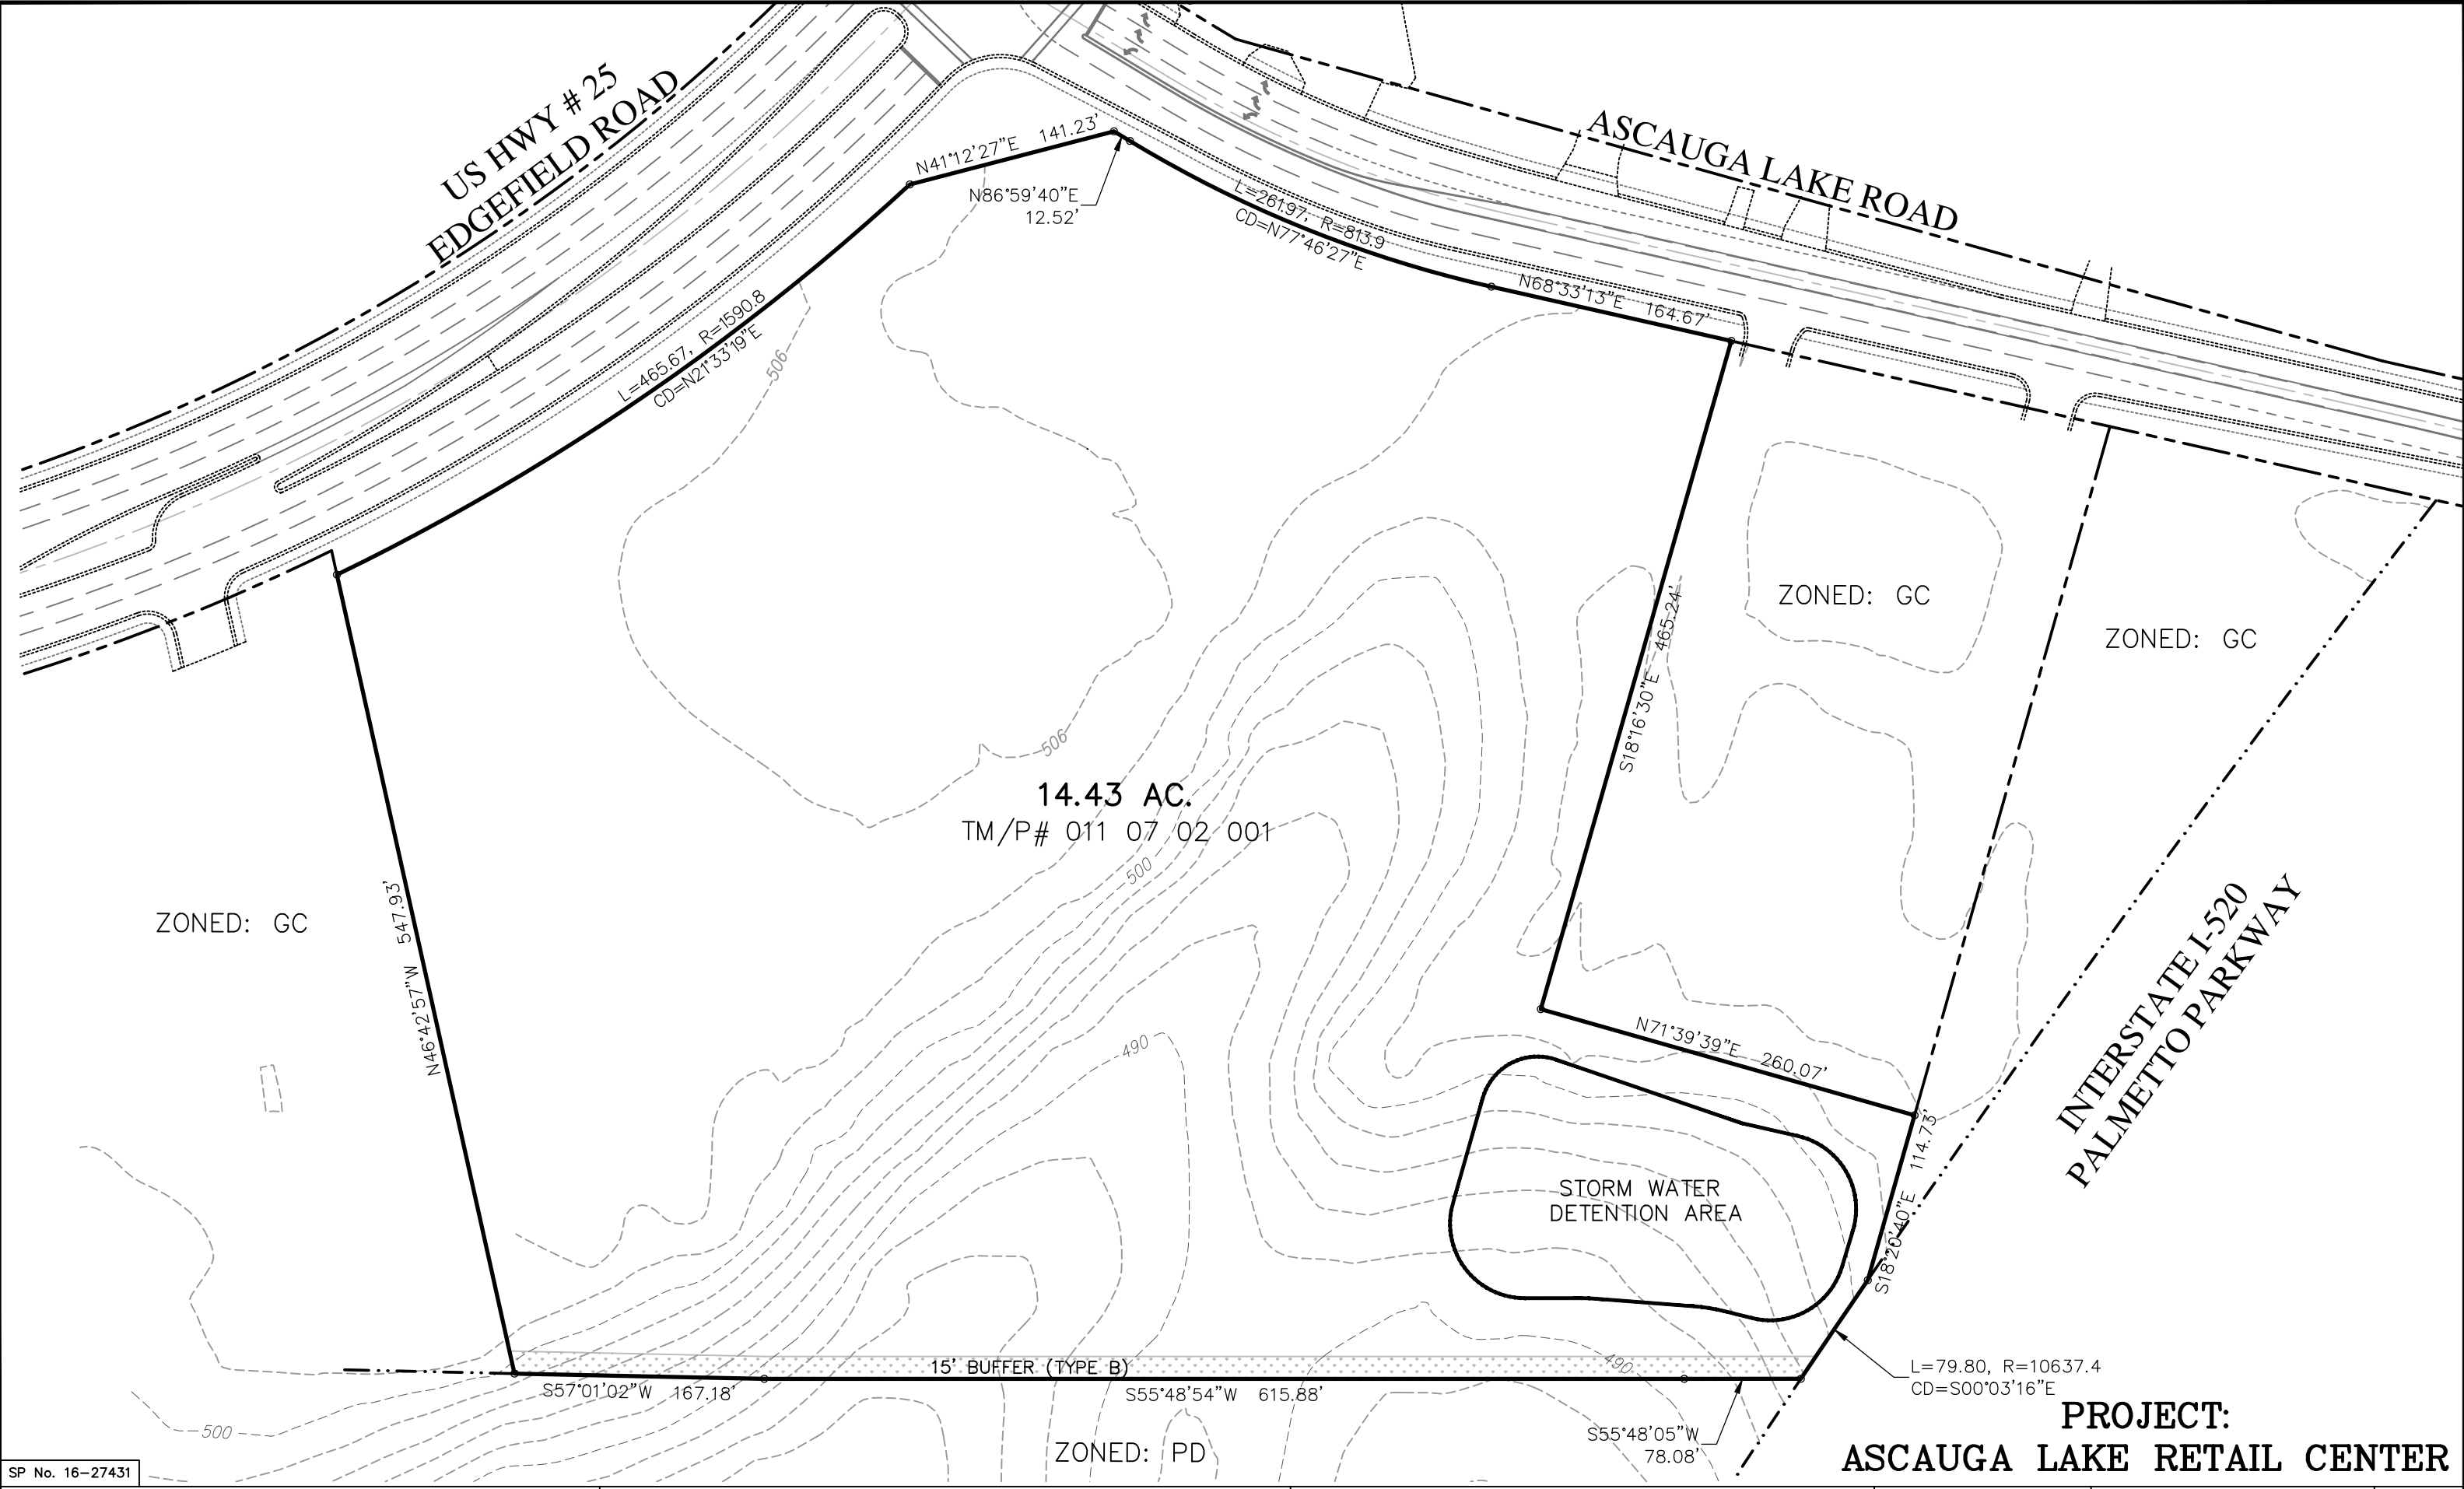

|                                                                                |   |   |                  |            |   |
|--------------------------------------------------------------------------------|---|---|------------------|------------|---|
| PREPARED FOR:<br><b>JOHN MURRAY JR</b><br><i>PO BOX 1866 AUGUSTA, GA 30903</i> | DESCRIPTION: <b>PROPERTY LOCATED IN THE CITY OF NORTH AUGUSTA</b><br><b>AIKEN COUNTY, SOUTH CAROLINA</b> | <b><i>Southern Partners, Inc.</i></b><br>ENGINEERS – SURVEYORS – PLANNERS<br>1233 AUGUSTA WEST PARKWAY AUGUSTA, GEORGIA 30909 (706) 855-6000 | SCALE: 1" = 100' | REV. DATE: | 1 |
|                                                                                |   |   | DATE: 05-10-16   |            |   |