


D:\OneDrive\Projects\DES\Engineering Services\Walker Circle.dwg, 3-4: Grading & Util Plans-WC.dwg, Grading Plan, 4/24/2018 12:57:08 PM, clients, DWG To PDF.pc3, ARCH expand D (24.00 x 36.00 inches), 1:1

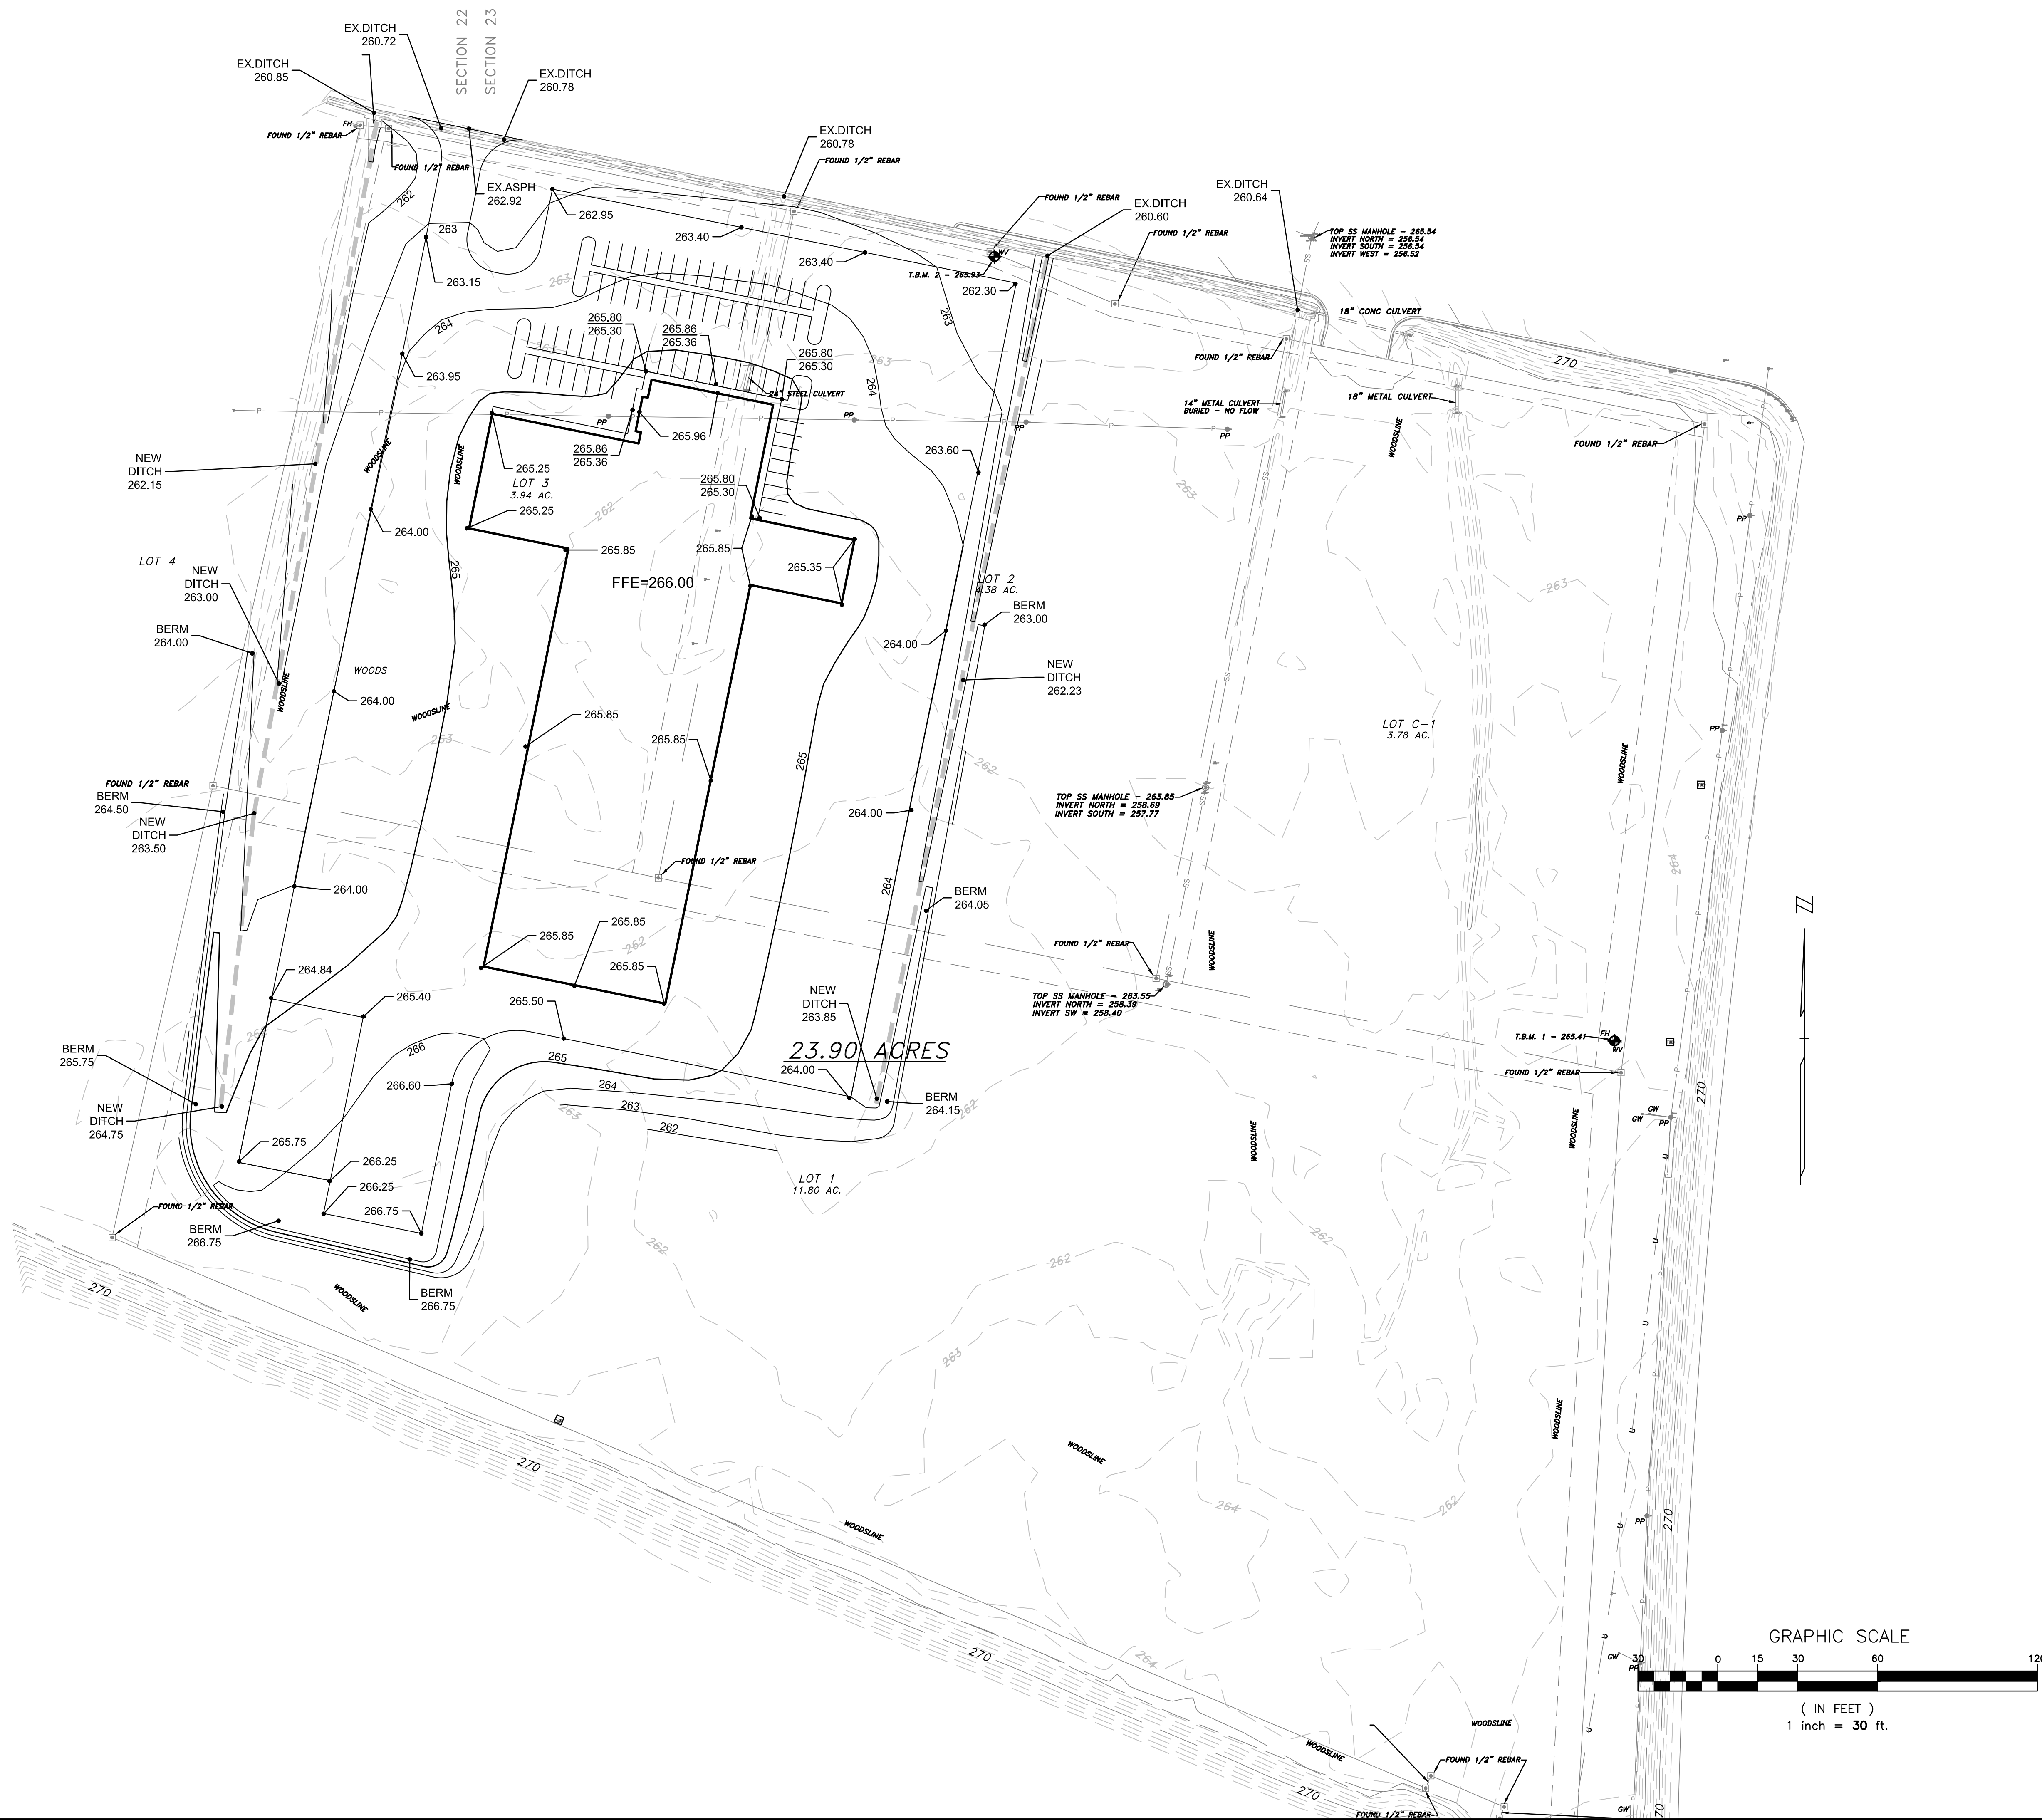

Know what's below
Call before you dig



SHEET	TITLE	PROJECT	OWNER	REVISIONS			
				REV	BY	DATE	DESCRIPTION
5	GRADING PLAN	WALKER CIRCLE					

ENGINEERING SERVICE
CONSULTING ENGINEERS
RICHMOND, PHILADELPHIA

DESIGNED BY
W.S.D.

REVIEWED BY
C.T.P.

DATE
APRIL 2018

DRAWING SCALE
AS SHOWN